



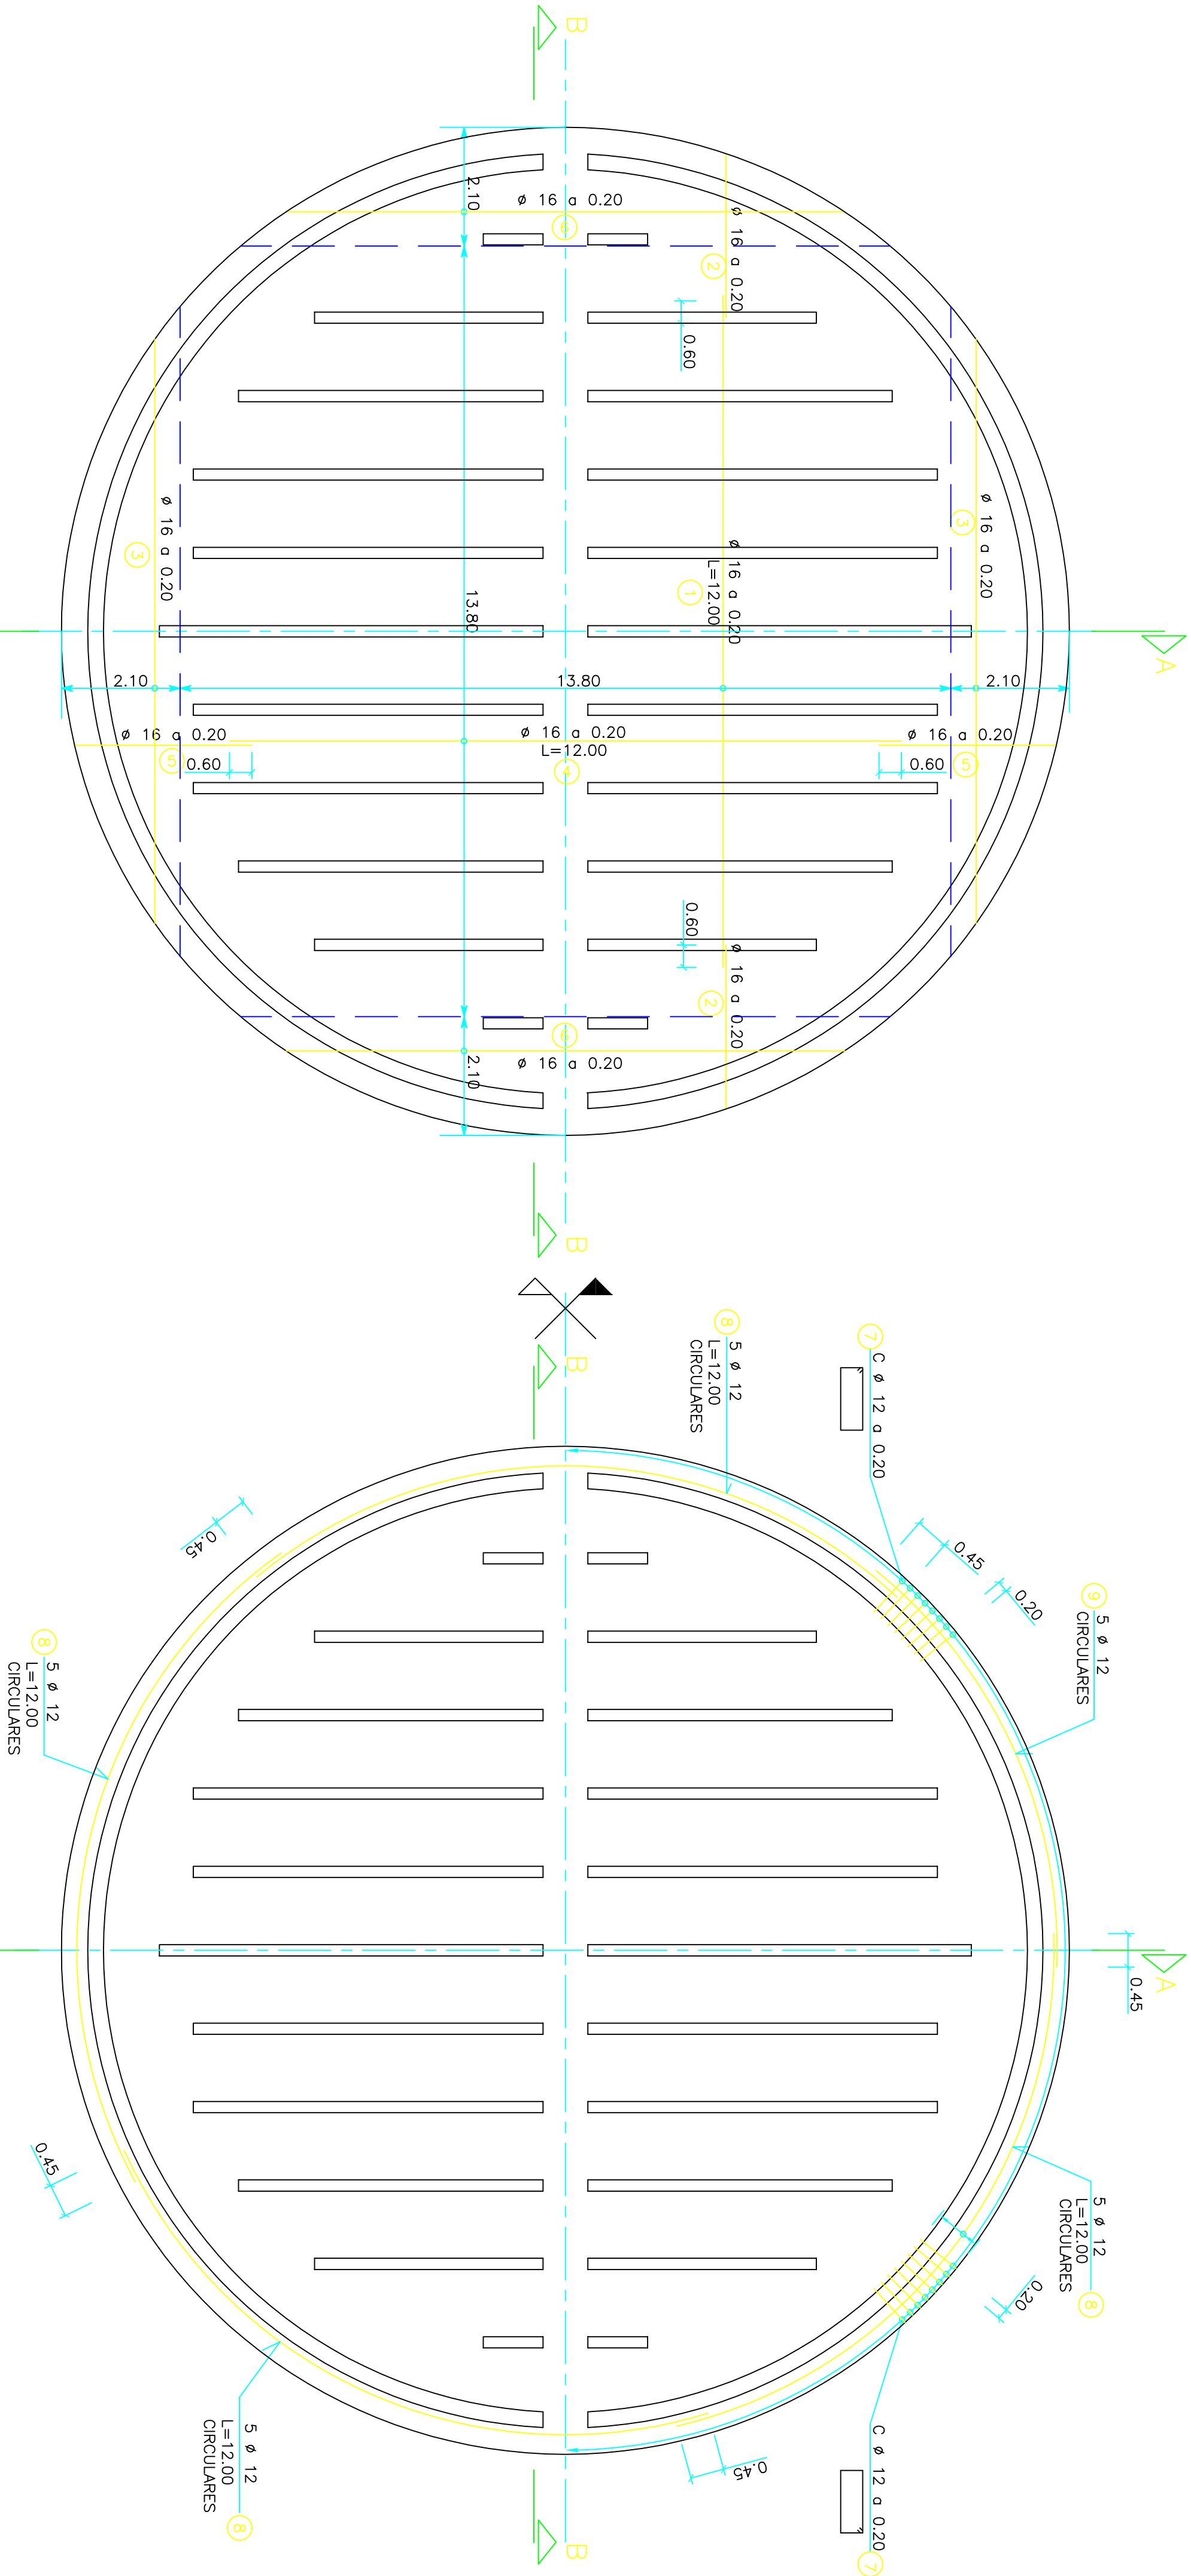

PLANTA ARMADURA BASE INFERIOR ESCALA 1:75
VUE EN PLAN ARMATURE BASE, LT INFÉRIEUR ECHELLE 1:75
GROUND-PLAN, BASIC REINFORCEMENT, LOWER LAYER SCALE 1:75

PLANTA ARMADURA DE REFUERZO INFERIOR ESCALA 1:75
VUE EN PLAN RENFORCEMENT, LT INFÉRIEUR ECHELLE 1:75
GROUND-PLAN, ADITONAL REINFORCEMENT, LOWER LAYER SCALE 1:75

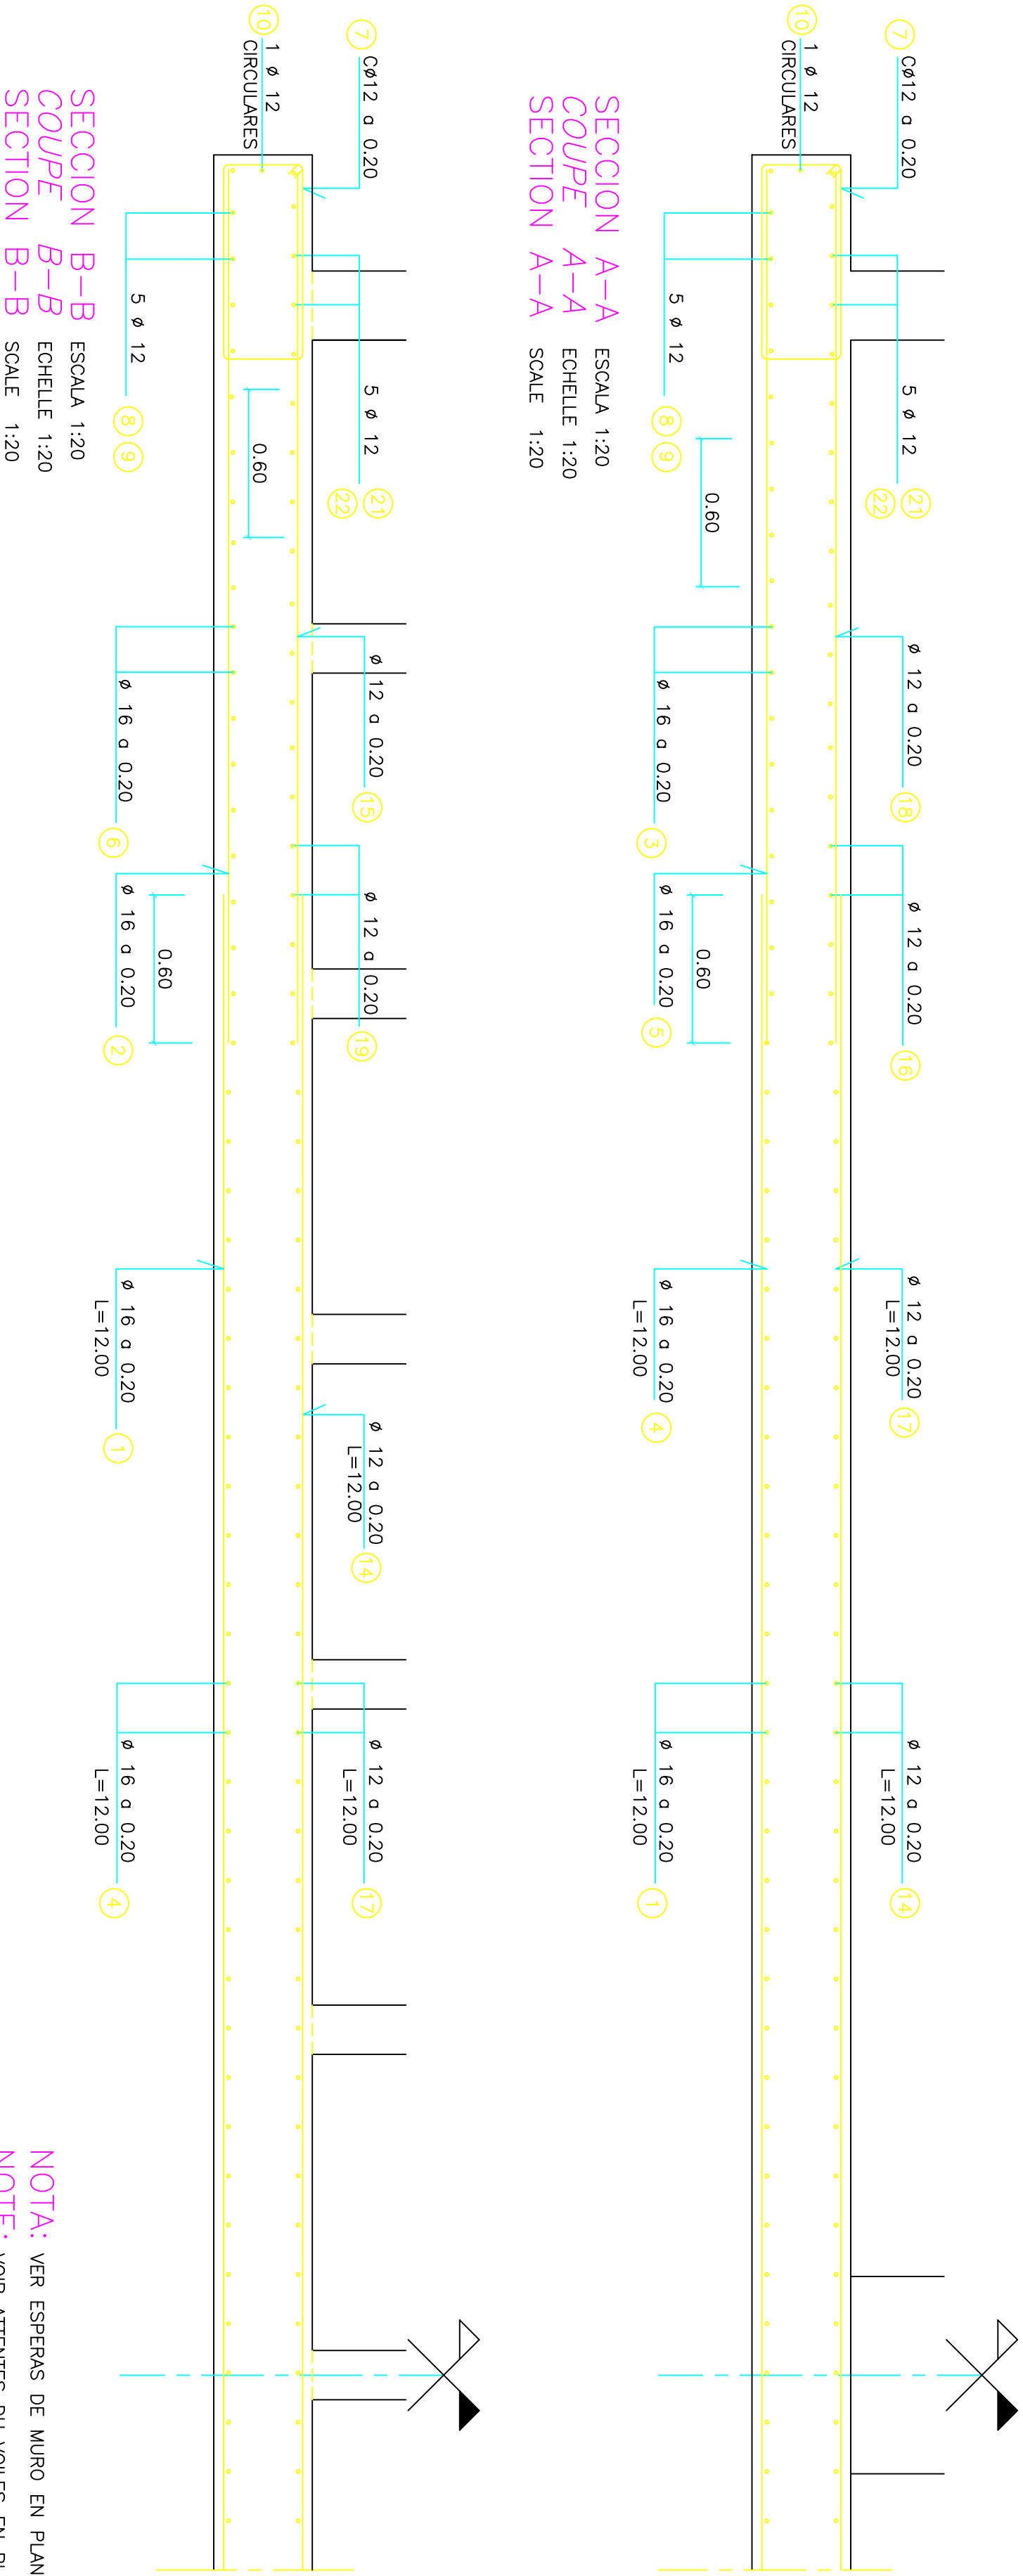

NOTA: VER ESPERAS DE MURO EN PLANOS GC 014 A GC 021
NOTE: VOIR ATTENTES DU VOILES EN PLANS GC 014 A GC 021
REMARK: SEE STARTES OF THE MURS IN PLANS GC 014 TO GC 021

CARACTERISTICAS DE LOS MATERIALES CARACTÉRISTIQUES DES MATÉRIAUX CHARACTERISTICS OF THE MATERIALS

ACEROS/ACIERS/STEEL		
ACERO PASIVO	ACIER PASSIF	B 500 S
ACERO REFORZADO	ACIER REINFORCÉ	Y-1880-S7-15.2 (4H-1880-0.6")
ACERO ACTIVO	ACIER ACTIF	
PRESTRESSING		
HORMIGONES/BEYONS/CONCRETE		
HORMIGÓN DE LIMPIEZA	BETON EN MASSE	HM-15
MASA DE CONCRETO	MASSA DE CEMENTAÇÕES	HA-25/P/20/IIIa
CONCRETO DE FUNDACIONES	CONCRETO DE FUNDATIONS	HA-30/P/20/IIIa
HORMIGÓN EN PANTALLAS, LOSA Y MUROS LOCAL TECNICO	HORMIGON EN PANTALLAS, LOSA Y MUROS LOCAL TECNICO	HA-30/P/20/IIIa
CONCRETO DE FUNDACIONES	CONCRETO OF FOUNDATIONS	HA-30/P/20/IIIa
HORMIGÓN EN DIGESTOR	HORMIGON EN DIGESTOR	HA-40/P/20/IIIa/Ob
CONCRETO OF DIGESTEUR	CONCRETE OF DIGESTEUR	HA-40/P/20/IIIa/Ob
HORMIGÓN EN PRELLOS Y VIGAS PREFABRICADAS	HORMIGON EN PRELLOS Y VIGAS PREFABRICADAS	HA-35/P/20/IIIa
CONCRETO DE PRECAST PANELS AND BEAMS	CONCRETE OF PRECAST PANELS AND BEAMS	HA-35/P/20/IIIa
TIPOS DE CONTROL EN ELEMENTOS DE HORMIGÓN ARMADO/ TYPES DU CONTRÔLE EN ÉLÉMENTS DU BÉTON ARMÉ/ TYPES OF CONTROL OF REINFORCED CONCRETE ELEMENTS		
DEL ACERO DE ARMAR	DEL ACERO DE ARMAR	NORMAL/NORMAL/NORMAL
ACIER PASSIF	ACIER PASSIF	
REINFORCEMENT	REINFORCEMENT	
BETON	BETON	
CONCRETE	CONCRETE	
DE EJECUCION	DE EJECUCION	
INTENSIVE (AVERAGE DAMAGES)	INTENSIVE (AVERAGE DAMAGES)	
RECOBRIMIENTOS/ENROBAGE DES ACIERS/COVER OF REINFORCEMENT	RECOBRIMIENTOS/ENROBAGE DES ACIERS/COVER OF REINFORCEMENT	t _{nom} = 40 mm

COEFICIENTES DE SEGURIDAD PREVISTOS EN LOS CALCULOS
COEFFICIENTS DE SÉCURITÉ PRÉVUS DANS LES CALCULS
SECURITY FACTORS USED IN THE CALCULATIONS

$\gamma_g = 1.35$ $\gamma_q = 1.50$ $\gamma_s = 1.15$ $\gamma_c = 1.50$

5	Rosa	E.Rechima	13-12-2002	SELLO	Petersen
4	Rafael	J.L. Balboa	25-05-2002	PLANTA PILOTO	Petersen
3	Rafael	J.L. Balboa	20-05-2002	GEOMETRIA LOSA DE CIMENTACION	Petersen
2	Rafael	J.L. Balboa	09-05-2002	SOLAPES Y TITULO DE PLANO	Petersen
1	Rafael	J.L. Balboa	30-04-2002		Petersen

VARIAS

DIGESTORES / DIGESTEURS / DIGESTERS
LOSA DE CIMENTACION, ARMADURAS (II)
FONDATION FUNDATIONS, ARMATURES (II)
FOUDATION SLAB, REINFORCEMENT(II)

GC 000 0000 014

5