



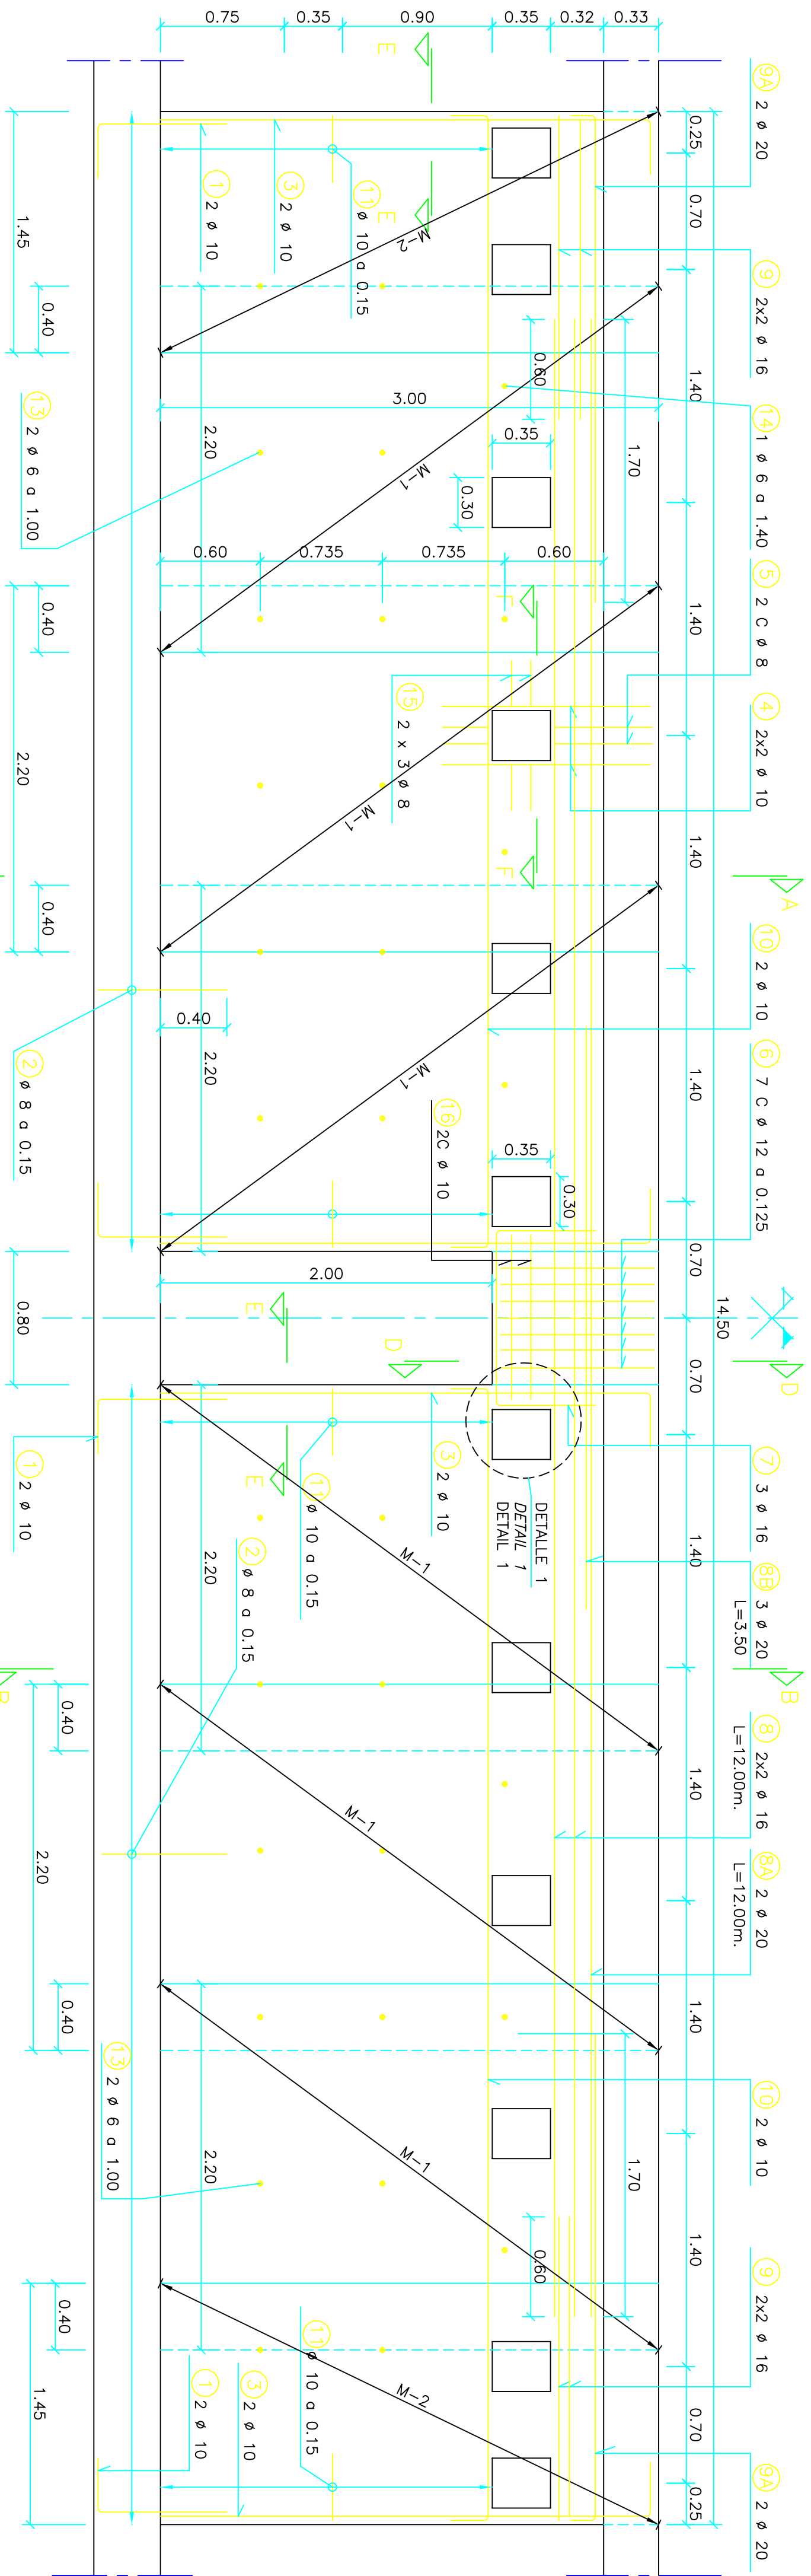


ALZADO MURO-1 (ARMADURAS) ESCALA 1:25
ELEVATION VOILE-1 (ARMATURES) ECHELLE 1:25
WALL-1 ELEVATION (REINFORCEMENT) SCALE 1:25

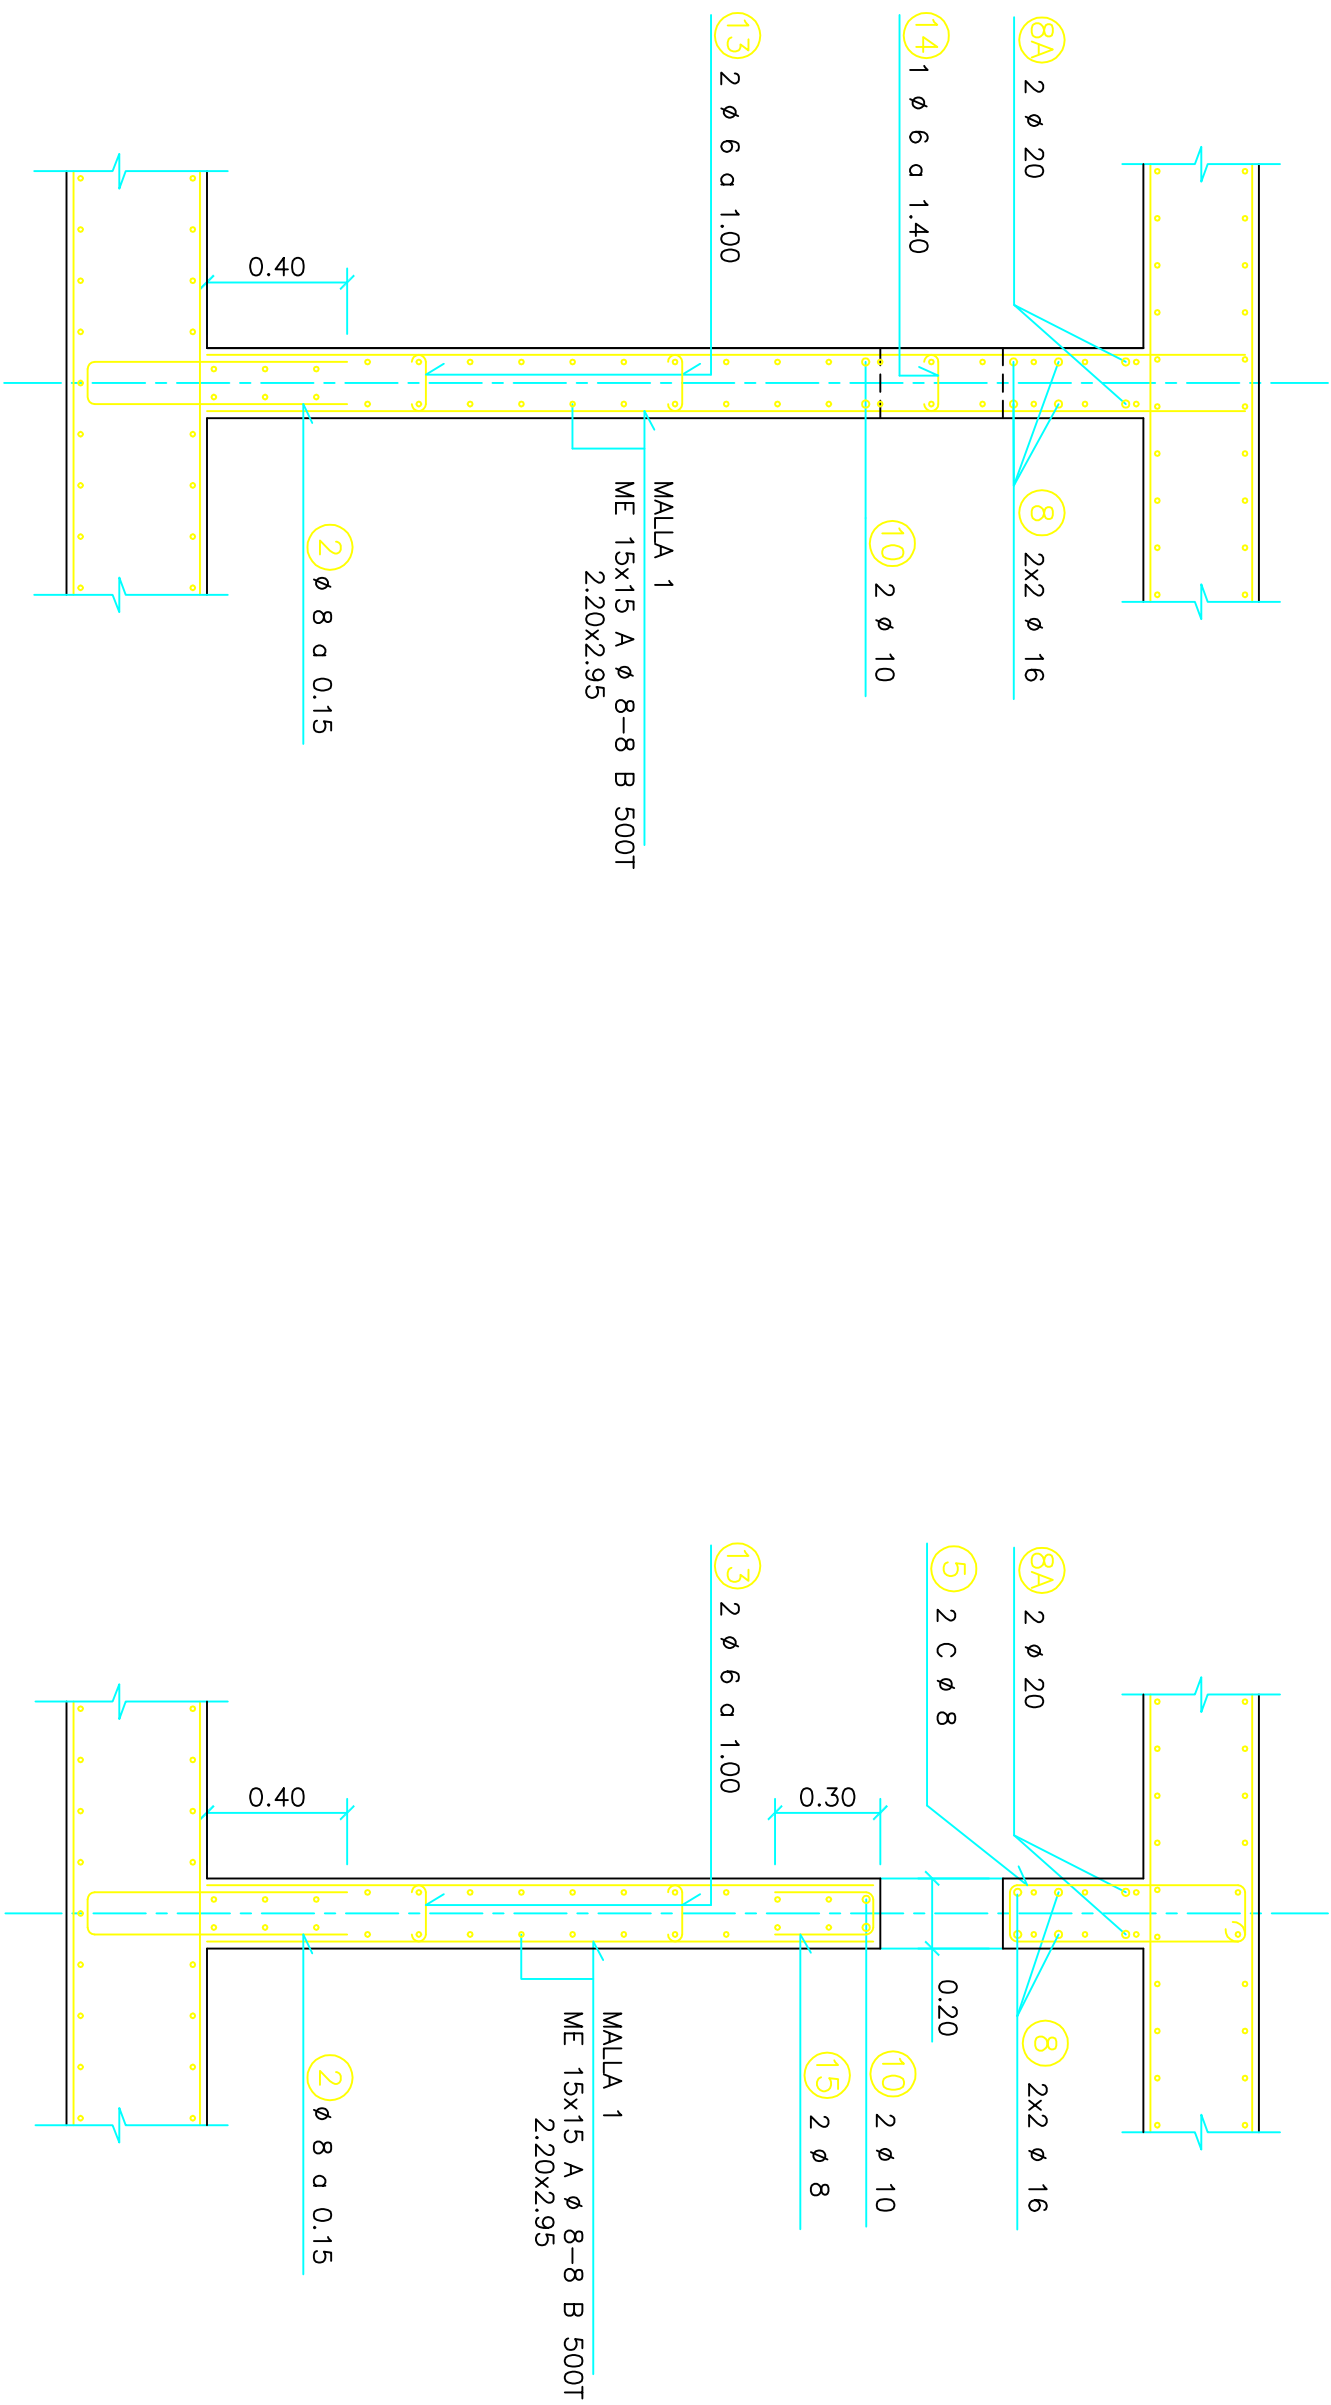

SECCION A-A (ARMADURAS) ESCALA 1:20
COUPE A-A (ARMATURES) ECHELLE 1:20
SECTION A-A (REINFORCEMENT) SCALE 1:20

SECCION B-B (ARMADURAS) ESCALA 1:20
COUPE B-B (ARMATURES) ECHELLE 1:20
SECTION B-B (REINFORCEMENT) SCALE 1:20

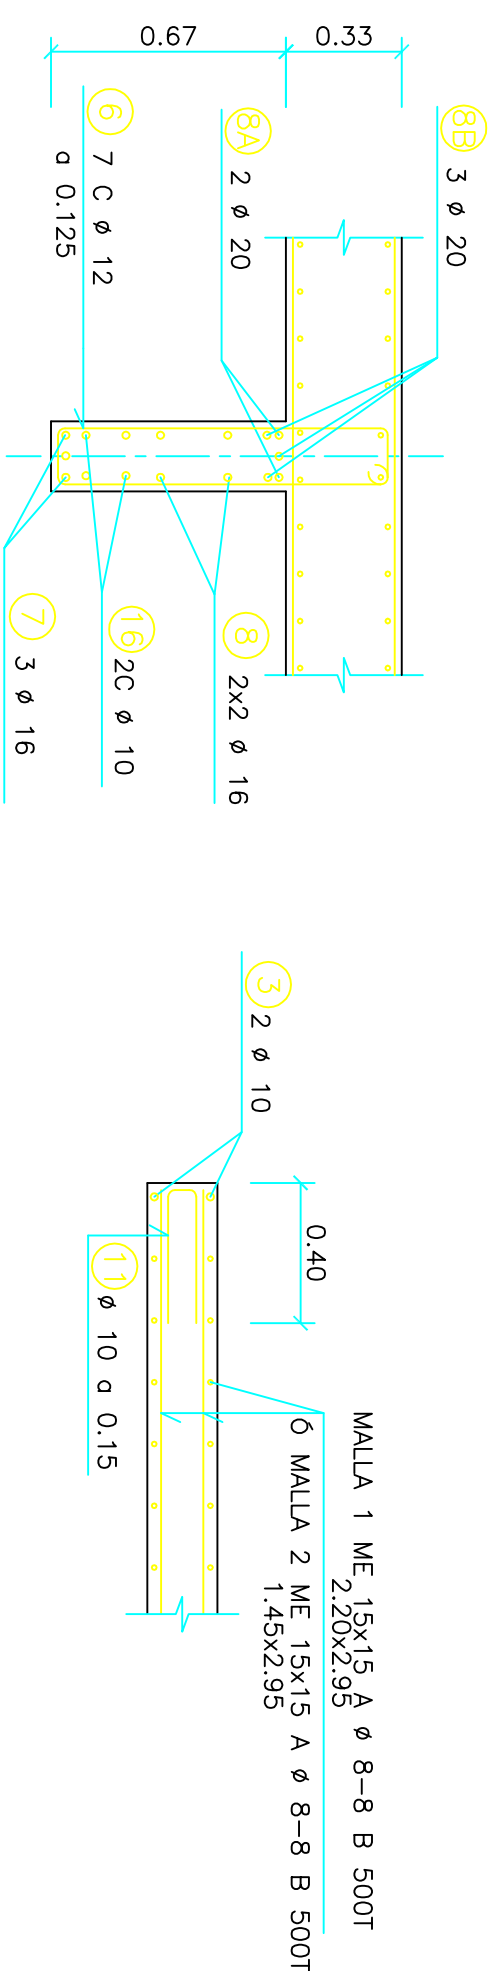

SECCION D-D (ARMADURAS) ESCALA 1:20
COUPE D-D (ARMATURES) ECHELLE 1:20
SECTION D-D (REINFORCEMENT) SCALE 1:20

SECCION E-E (ARMADURAS) ESCALA 1:20
COUPE E-E (ARMATURES) ECHELLE 1:20
SECTION E-E (REINFORCEMENT) SCALE 1:20

SECCION F-F (ARMADURAS) ESCALA 1:20
COUPE F-F (ARMATURES) ECHELLE 1:20
SECTION F-F (REINFORCEMENT) SCALE 1:20

DESPECE DE ARMADURAS			DEPECEMENT DES ARMATURES			LIST OF REINFORCEMENT		
N° Orden Repère des barres N° of bar			N° de piezas Nb de barres Number of bars	Longitud [m] Longueur [m] Length [m]	ESQUEMA longitudes en m SCHEMA longeurs en m SCHEME length in m	Long total [m] Longueur totale [m] Total length [m]	Peso unit. [kg/m] Weight p. unit. [kg/m]	Peso [kg] [kg] Weight [kg]
1	10	8	1.06	0.76	0.30	8.48	0.616	5.22
2	8	92	1.64	0.76	0.12	150.88	0.394	59.48
3	10	8	3.16	0.20	2.96	25.28	0.616	15.57
3A	10	4	0.95	0.95	0.95	3.80	0.616	2.34
4	10	48	1.27	1.27	1.27	60.96	0.616	37.55
5	8	24	1.38	0.57	0.12	33.12	0.394	13.06
6	12	7	2.08	0.92	0.12	14.56	0.887	12.92
7	16	3	2.22	0.60	1.02	6.66	1.577	10.50
8	16	4	12.00	12.00	12.00	48.00	1.577	75.69
8A	20	2	12.00	12.00	12.00	24.00	2.464	59.14
8B	20	3	3.50	3.50	3.50	10.50	2.464	25.87
9	16	8	2.01	1.81	0.20	16.08	1.577	25.36
9A	20	4	3.11	2.91	0.20	12.44	2.464	30.65
10	10	4	7.17	0.20	6.77	28.68	0.616	17.67
11	10	72	0.92	0.40	0.12	66.24	0.616	40.80
13	6	24	0.22	0.05	0.12	5.28	0.222	1.17
14	6	8	0.22	0.05	0.12	1.76	0.222	0.39
15	8	64	0.72	0.30	0.12	46.08	0.394	18.16
16	10	2	2.18	0.12	0.97	4.36	0.616	2.68
16A	10	20	0.44	0.12	0.10	8.80	0.616	5.42
M-1	8	21	2.20	2.20	2.20	46.20	0.394	18.21
TRANSV	8	12	2.95	2.95	2.95	35.40	0.394	13.96
A	6	4	2.95	2.95	2.95	11.80	0.222	2.62
						TOTAL	M-1x12	417.44
M-2	8	21	1.45	1.45	1.45	38.64	0.394	15.23
TRANSV	8	11	2.95	2.95	2.95	32.45	0.394	12.79
A	6	2	2.95	2.95	2.95	5.90	0.222	1.31
						TOTAL	M-2x4	117.34
						Peso total para 1 metro [kg] Poids total pour 1 m [kg] Total weight for 1 wd [kg]		977.19