




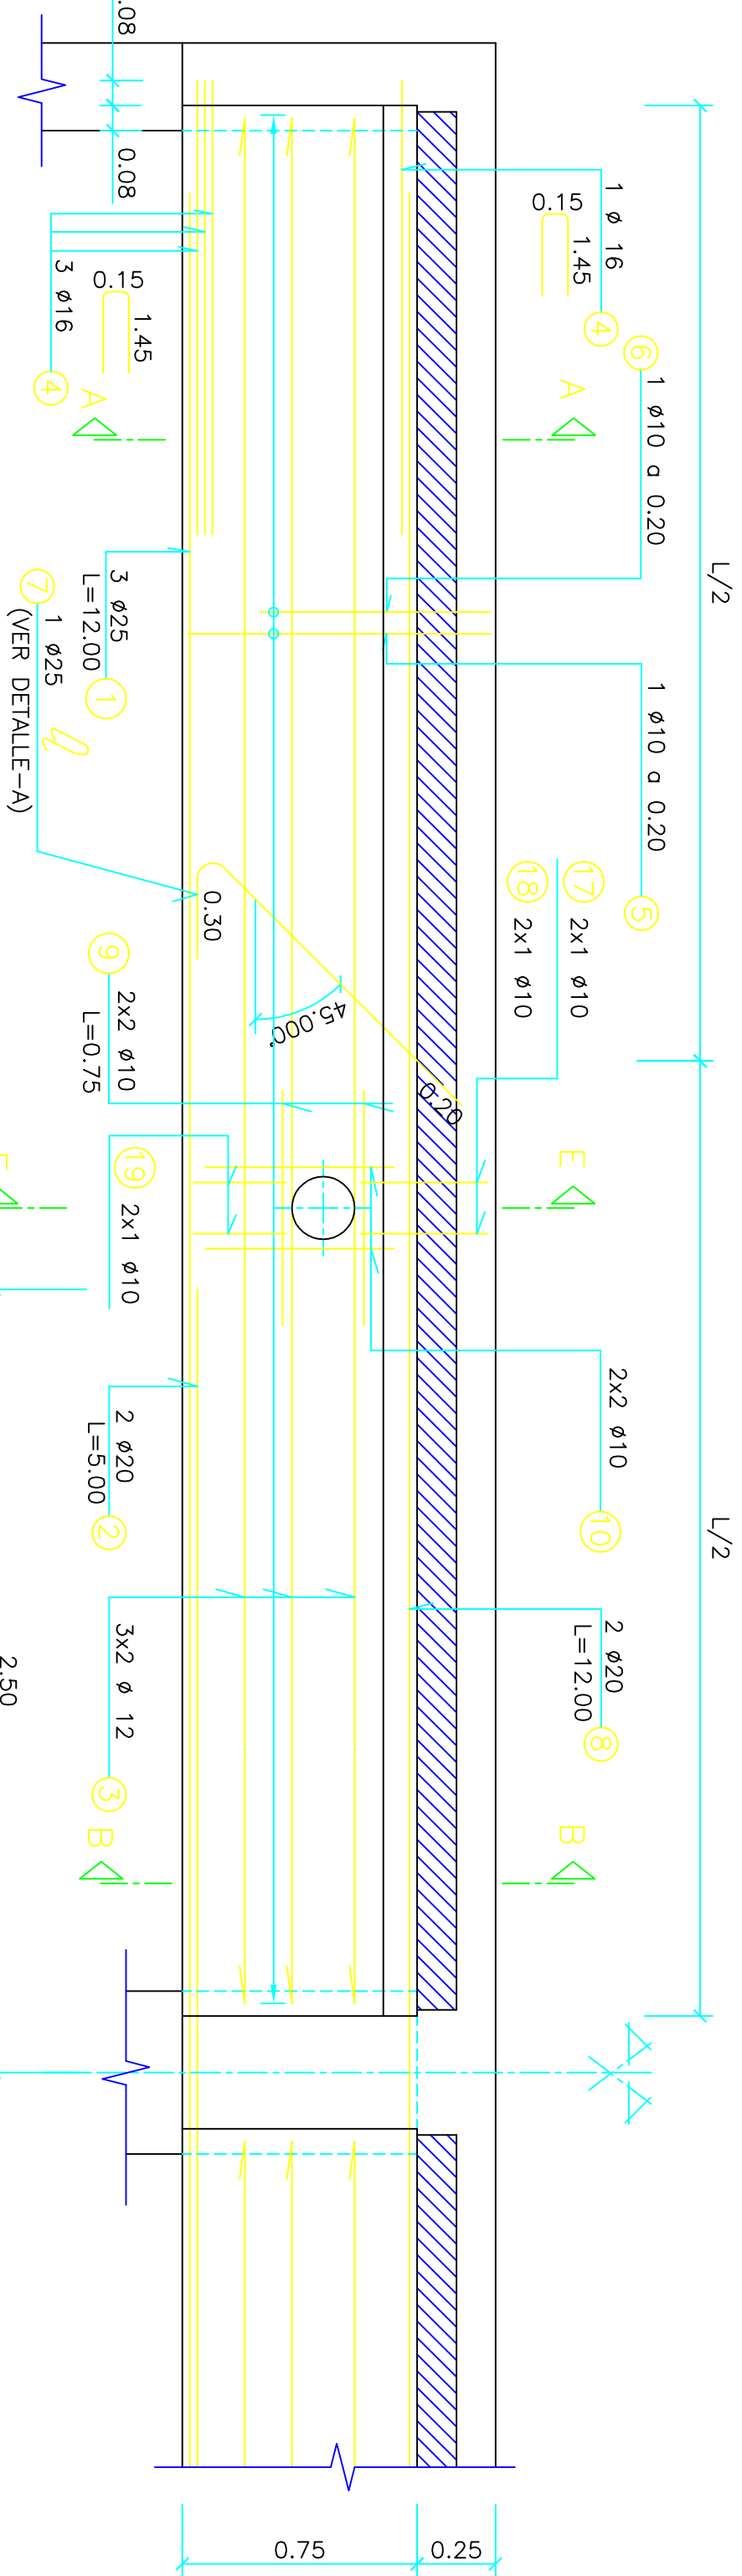


ALZADO VIGAS-1 y 1A
ÉLEVATION POUTRE-1 y 1A
ELEVATION BEAM-1 y 1A
ESCALA 1:20
ECHELLE 1:20
SCALE 1:20

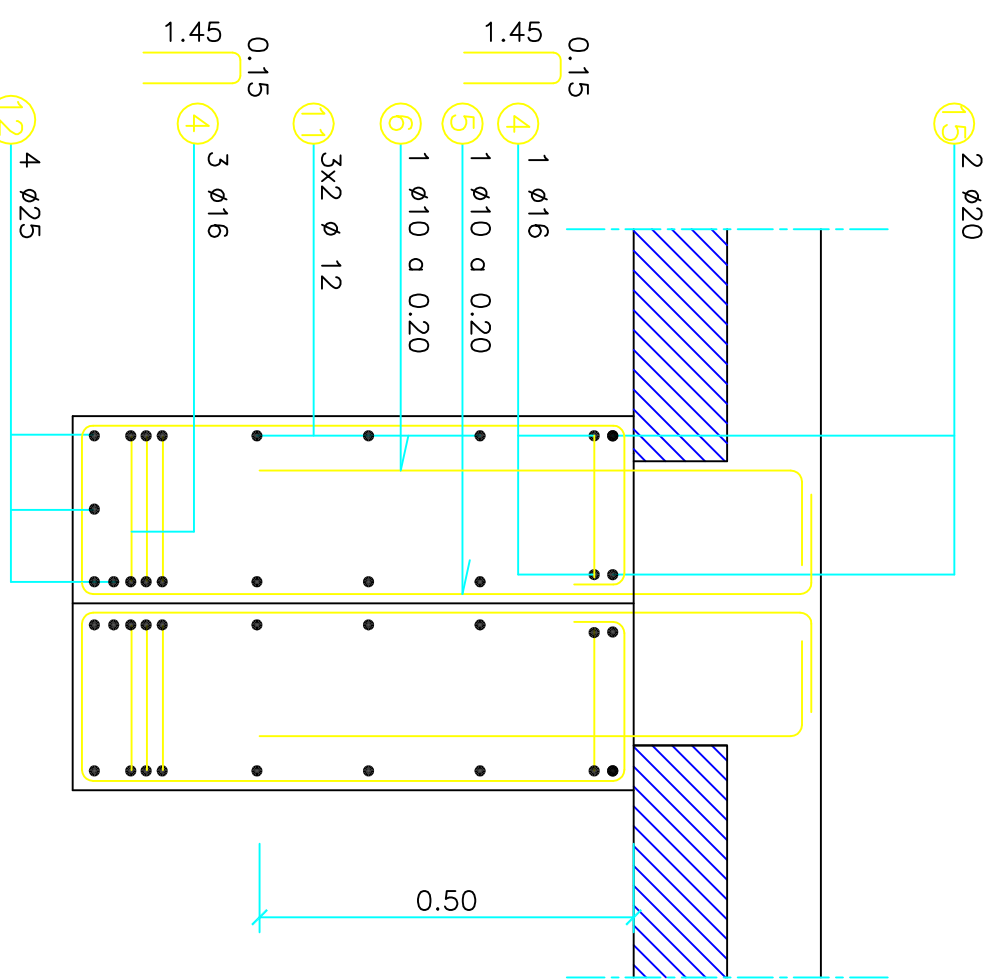

SECTION C-C
SECTION C-C
COUPE C-C
ESCALA 1:10
SCALE 1:10
ECHELLE 1:10

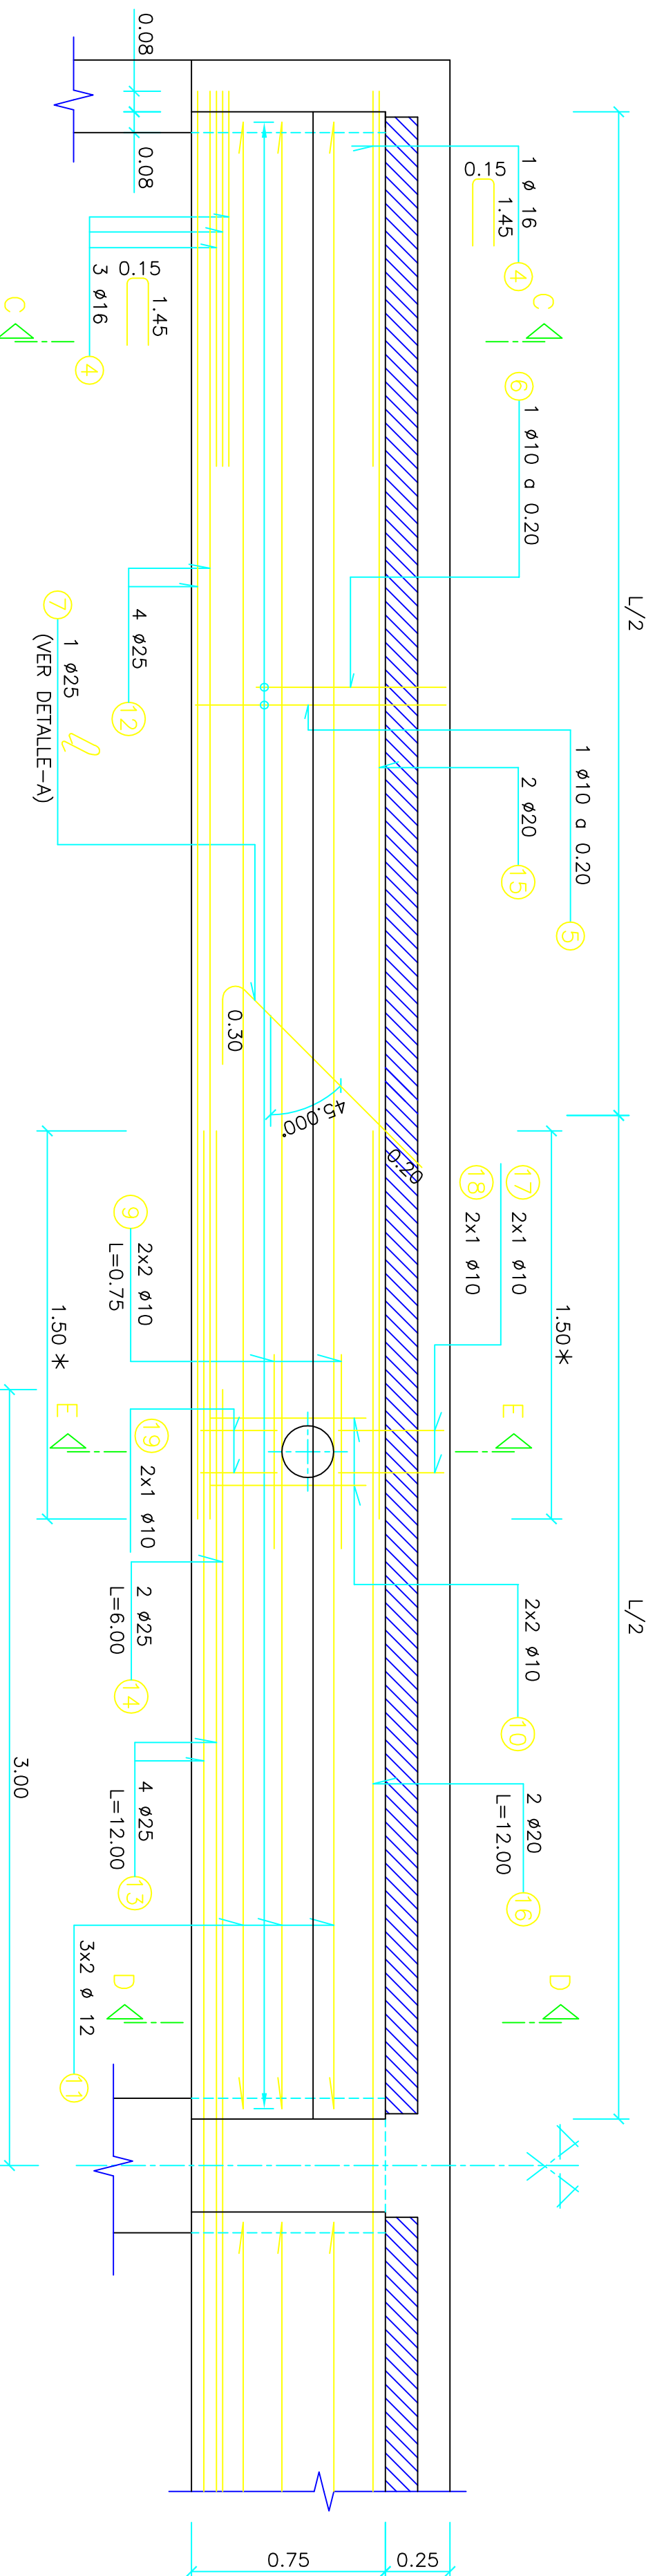


ALZADO VIGAS-2 y 2A
ÉLEVATION POUTRE-2 y 2A
ELEVATION BEAM-2 y 2A
ESCALA 1:20
ECHELLE 1:20
SCALE 1:20

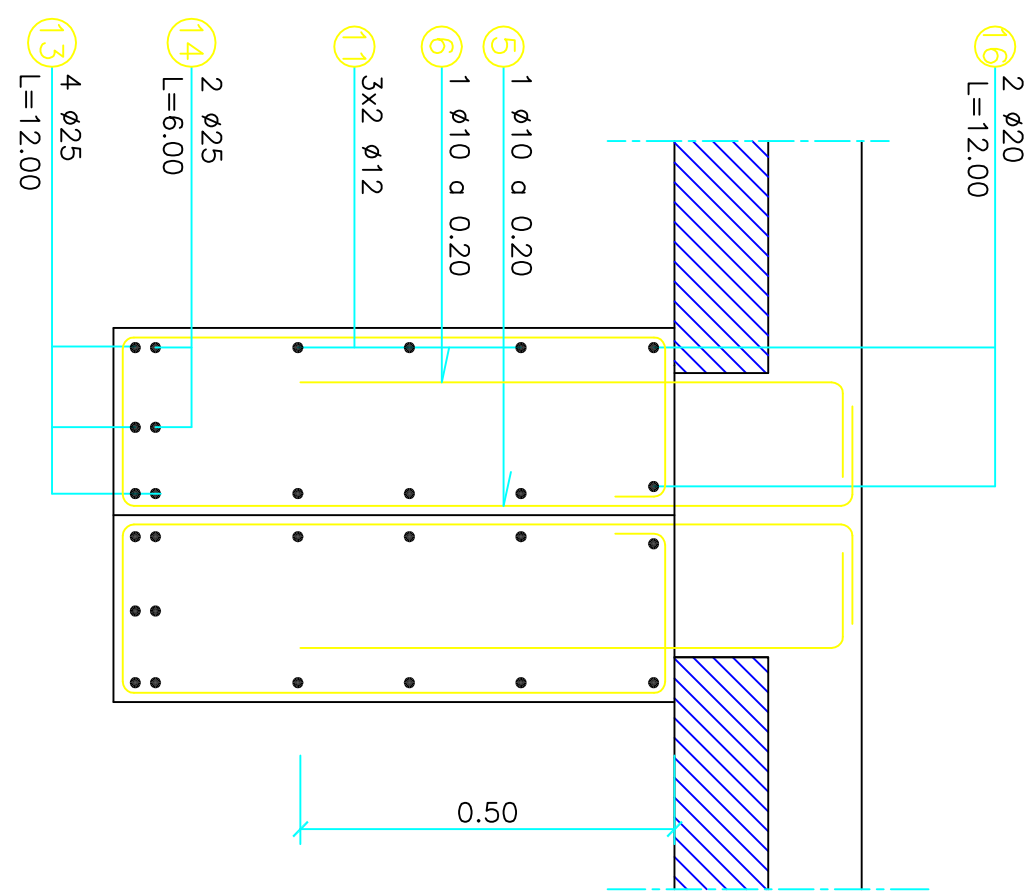


SECTION D-D
COUPE D-D
SECTION D-D
ESCALA 1:10
SCALE 1:10
ECHELLE 1:10


NOTA.-
* ALTERNAR SOLAPES
NOTE.-
* ALTERNER CHEVAUchement
REMARK.-
* ALTERNATE LAPPS

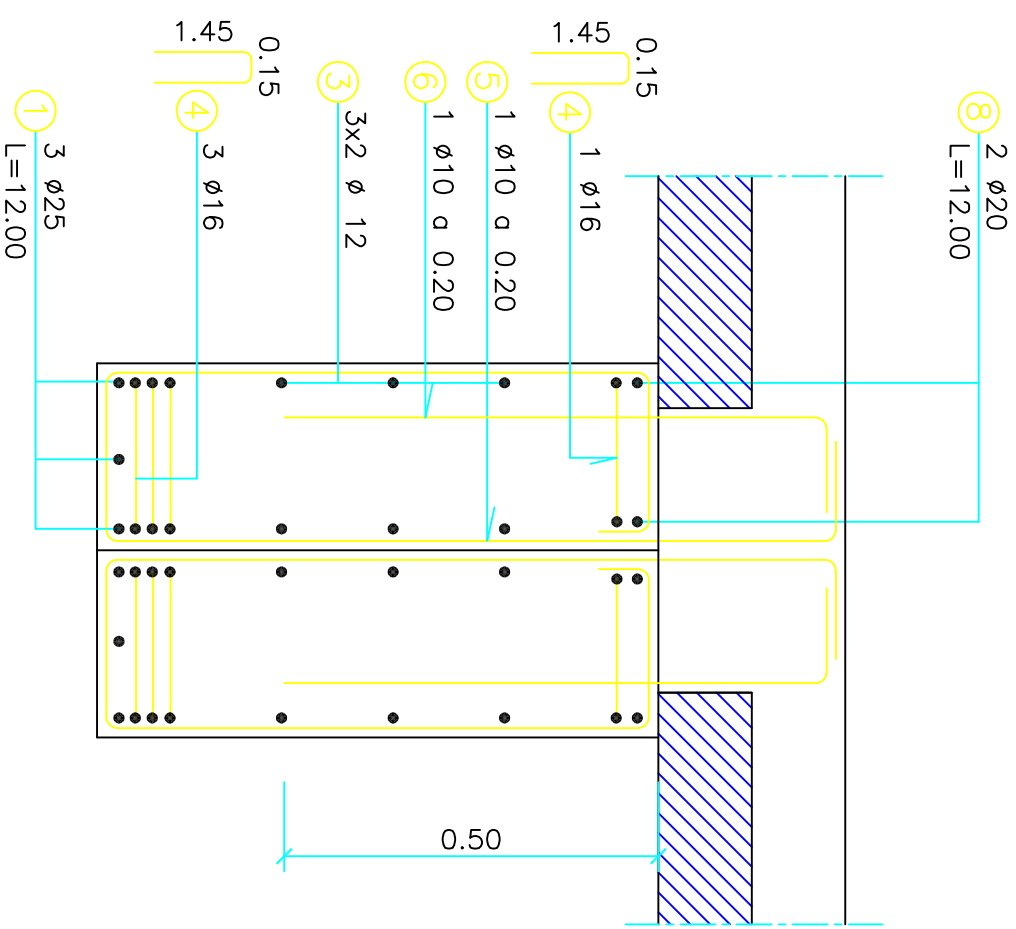


SECCION A-A
COUPE A-A
SECTION A-A
ESCALA 1:10
ECHELLE 1:10
SCALE 1:10

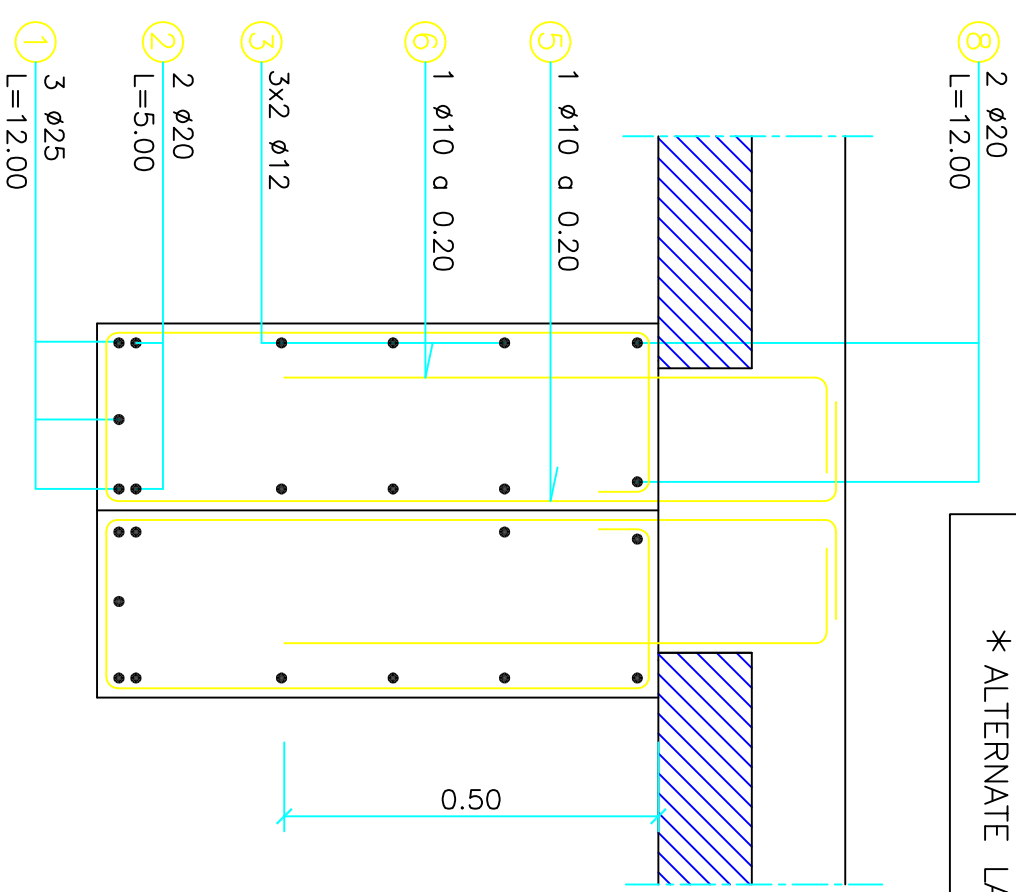

SECCION B-B
COUPE B-B
SECTION B-B
ESCALA 1:10
ECHELLE 1:10
SCALE 1:10

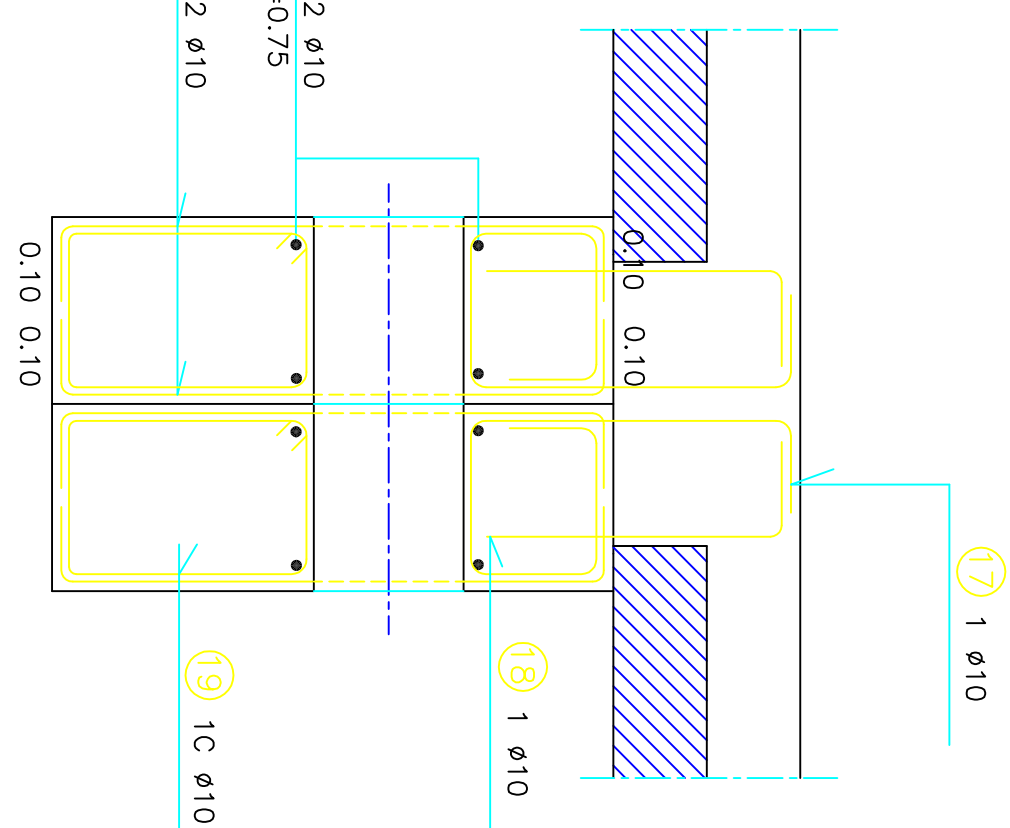

SECCION E-E
COUPE E-E
SECTION E-E
ESCALA 1:10
SCALE 1:10
ECHELLE 1:10

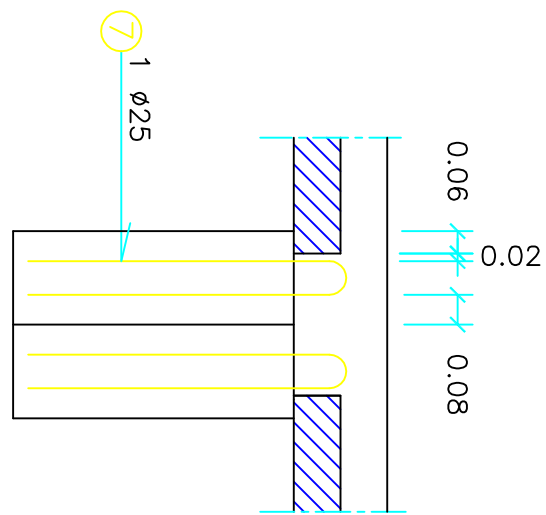


DETALLE-A
DETAIL-A
DETAIL-A
ESCALA 1:20
SCALE 1:20
ECHELLE 1:20

DESPECE DE ARMADURAS		DEPECHEMENT DES ARMATURES		LIST OF REINFORCEMENT	
N° Orden Repère des barres N° of bar	N° de piezas Nb de barres Number of bars	Longitud Longeur Length	ESQUEMA SCHEMA longitudes en m SCHEME length m	Long total [m] Longeur totale [m] Total length [m]	Peso unit. [kg/m] Poid unit. [kg/m] Weight p. unit. [kg/m]
1	25	12.00	12.00	144.00	3.85
2	20	5.00	5.00	40.00	2.47
3	12	6.38	6.38	306.24	0.89
4	16	3.05	3.05	195.20	1.58
5	10	2.13	2.13	1,209.04	0.62
6	10	0.51	0.51	480.08	0.62
7	25	3.05	3.05	48.80	187.9
8	20	12.00	12.00	96.00	2.47
9	10	0.75	0.75	48.00	0.62
10	10	0.87	0.87	55.68	0.62
11	12	8.17	8.17	392.16	0.89
12	25	3.53	3.53	112.96	3.85
13	25	12.00	12.00	192.00	3.85
14	25	6.00	6.00	48.00	3.85
15	20	3.53	3.53	56.48	2.47
16	20	12.00	12.00	96.00	2.47
17	10	1.03	1.03	16.48	0.62
18	10	0.47	0.47	7.52	0.62
19	10	0.88	0.88	14.08	0.62
TOTAL				4865.9	

NOTE: V.M. =

REMARK: AVERAGE VALUE

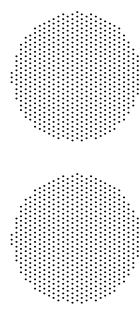

3	Rosa	Rechina	13-12-2002	SECCION E-E	Petersen
2	Rafael	J.L. Belled	25-06-2002	PLANTA PILOTO	Petersen
1	Rafael	J.L. Belled	09-05-2002		Petersen

VARIAS

DIGESTORES / DIGESTEURS / DIGESTERS
VIGAS PREFABRICADAS. ARMADURA
POUTRES PREFABRIQUEES. ARMATURES
PRECAST BEAMS. REINFORCEMENT

0000 GC 000 0000 034

3