



- REPLANTEO Y DIAMETRO DE PASATUBOS SEGUN DIGESTOR.
(VER PLANOS DE CUBIERTA GC 005, GC 007 Y GC 009)
- *POULETAGE ET DIAMETRE DE POUAGES SELON DIGESTEUR.*
(VOIR PLANS DE COUVERTURE GC 005, GC 007 ET GC 009)
- POSITION AND DIAMETRE OF TUBES DEPEND ON DIGESTER.
(SEE PLANS GC 005, GC 007 AND GC 009)

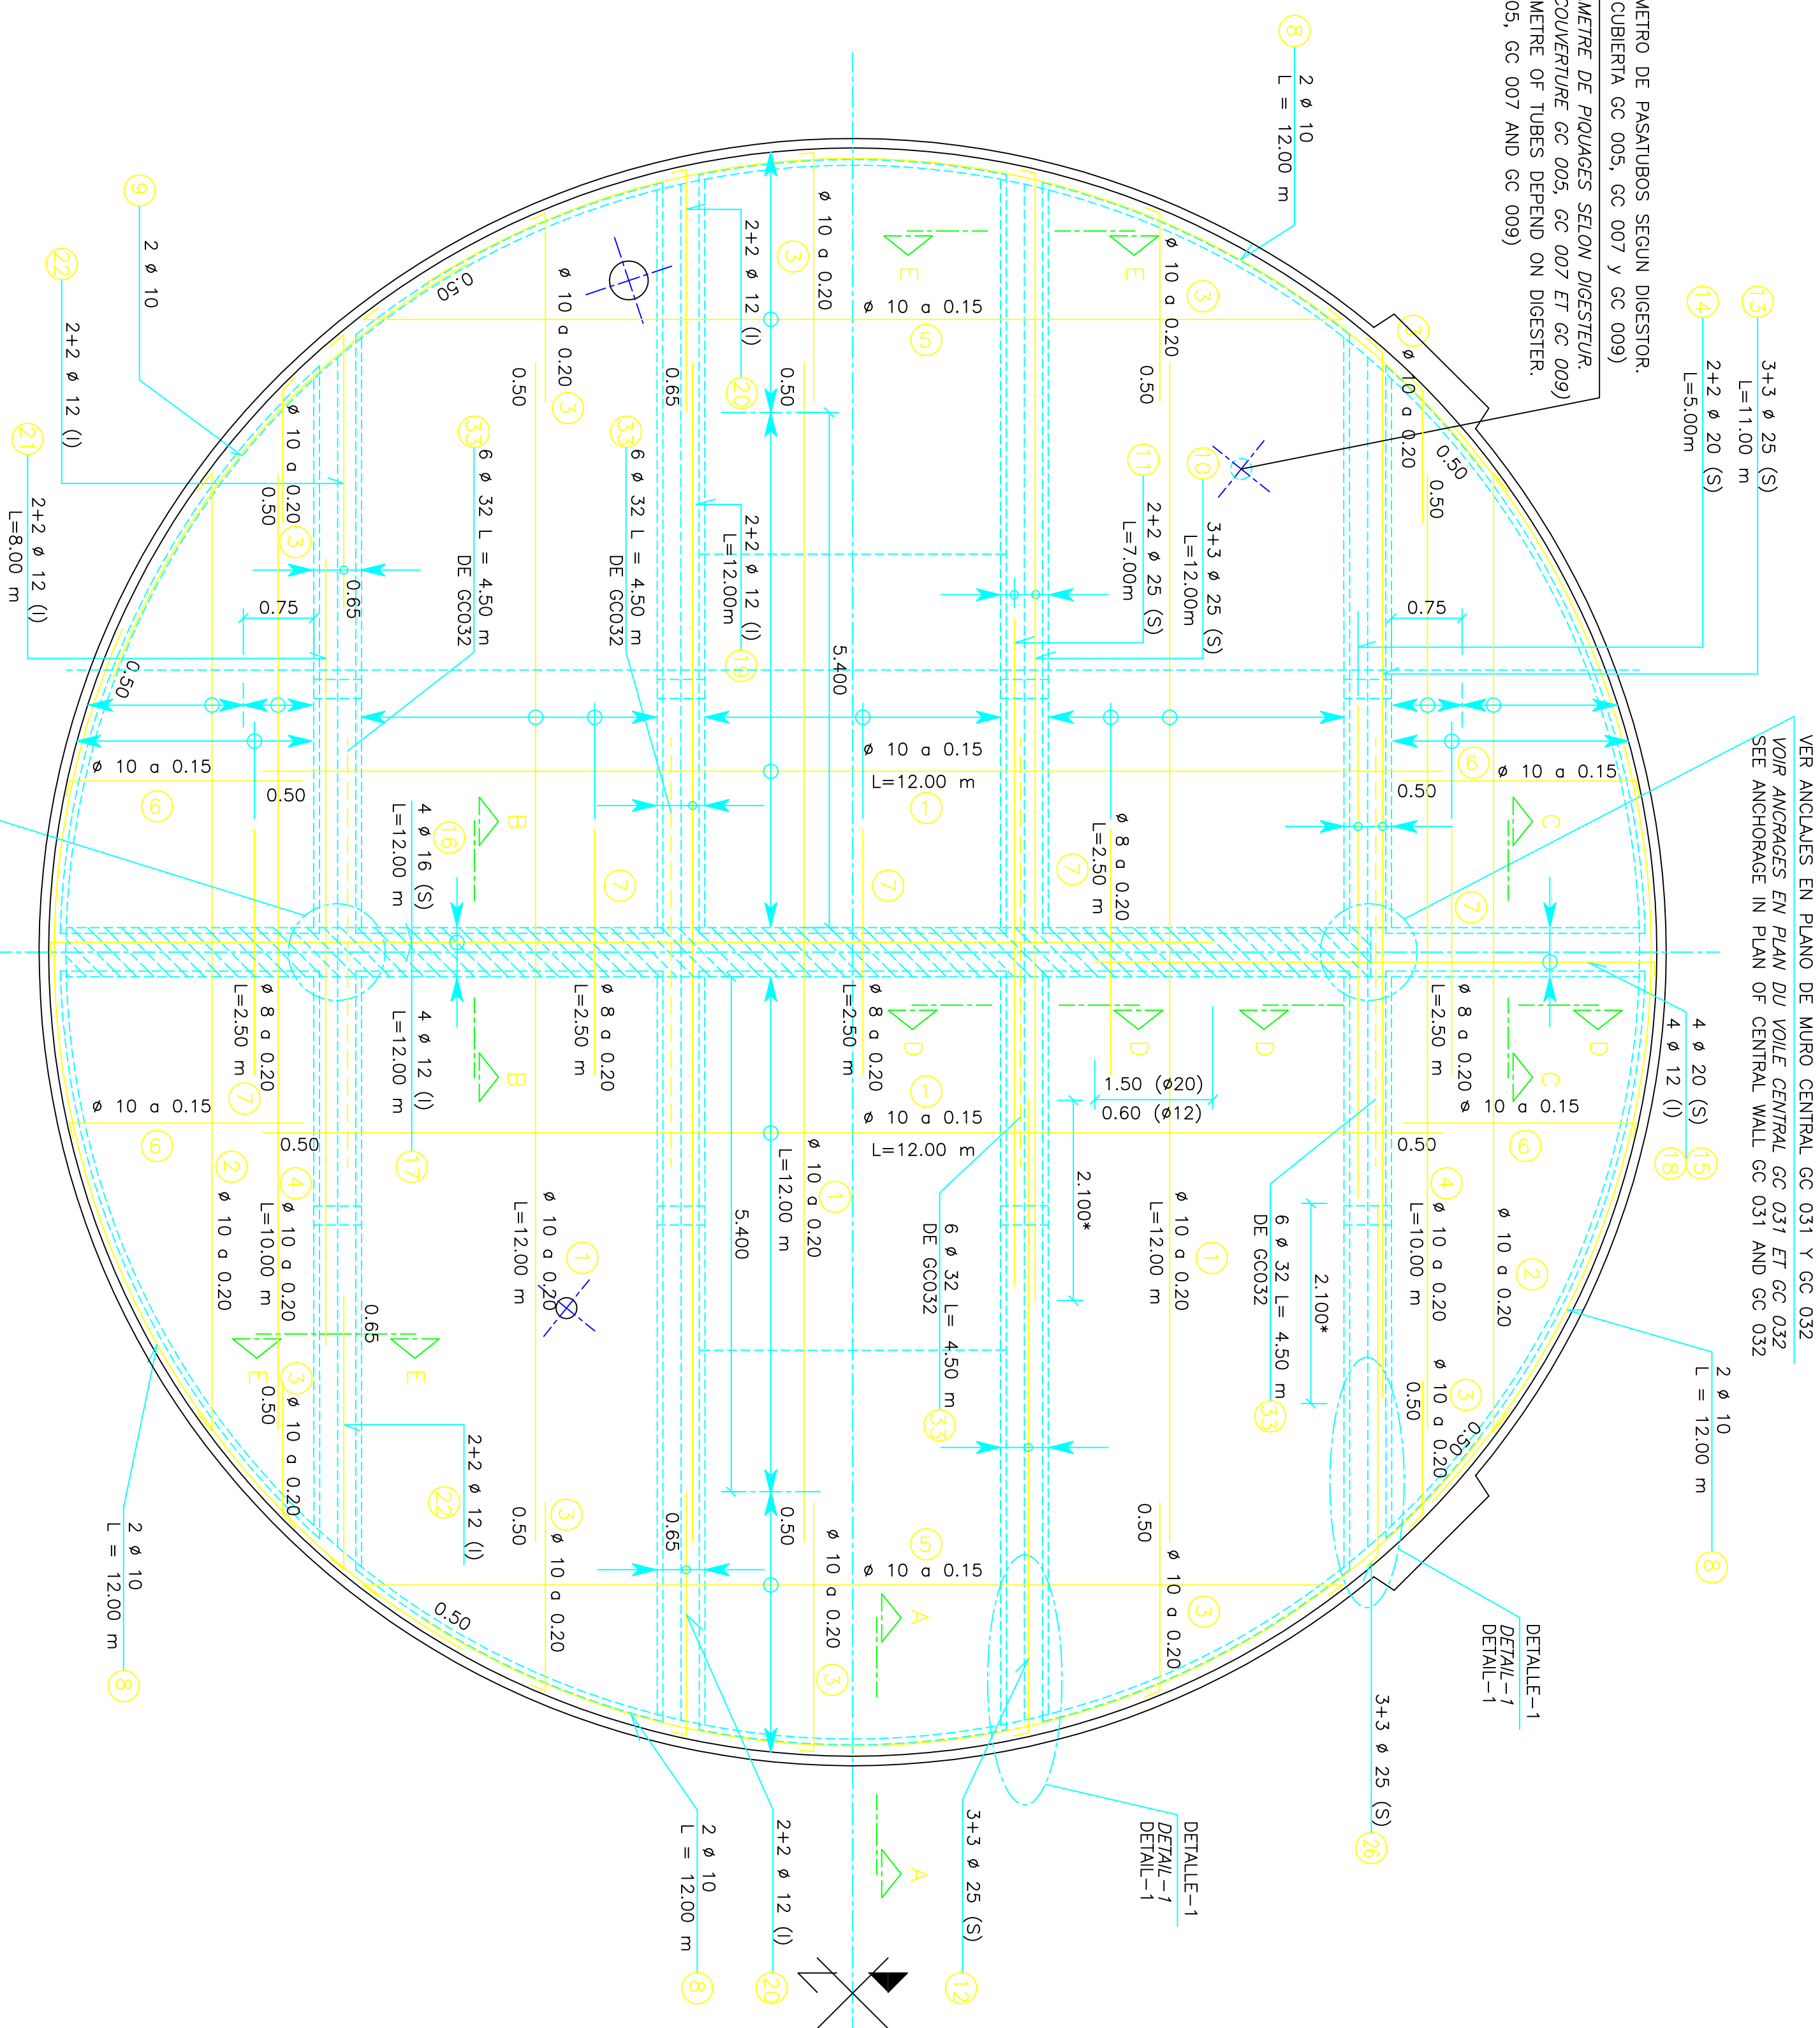

PLANTA CUBIERTA
VUE EN PLAN TOITURE
GROUND-PLAN OF COVER
ESCALA 1:50
SCALE 1:50

* ALTERNAR SOLAPES
ALTERNER CHEVAUchement

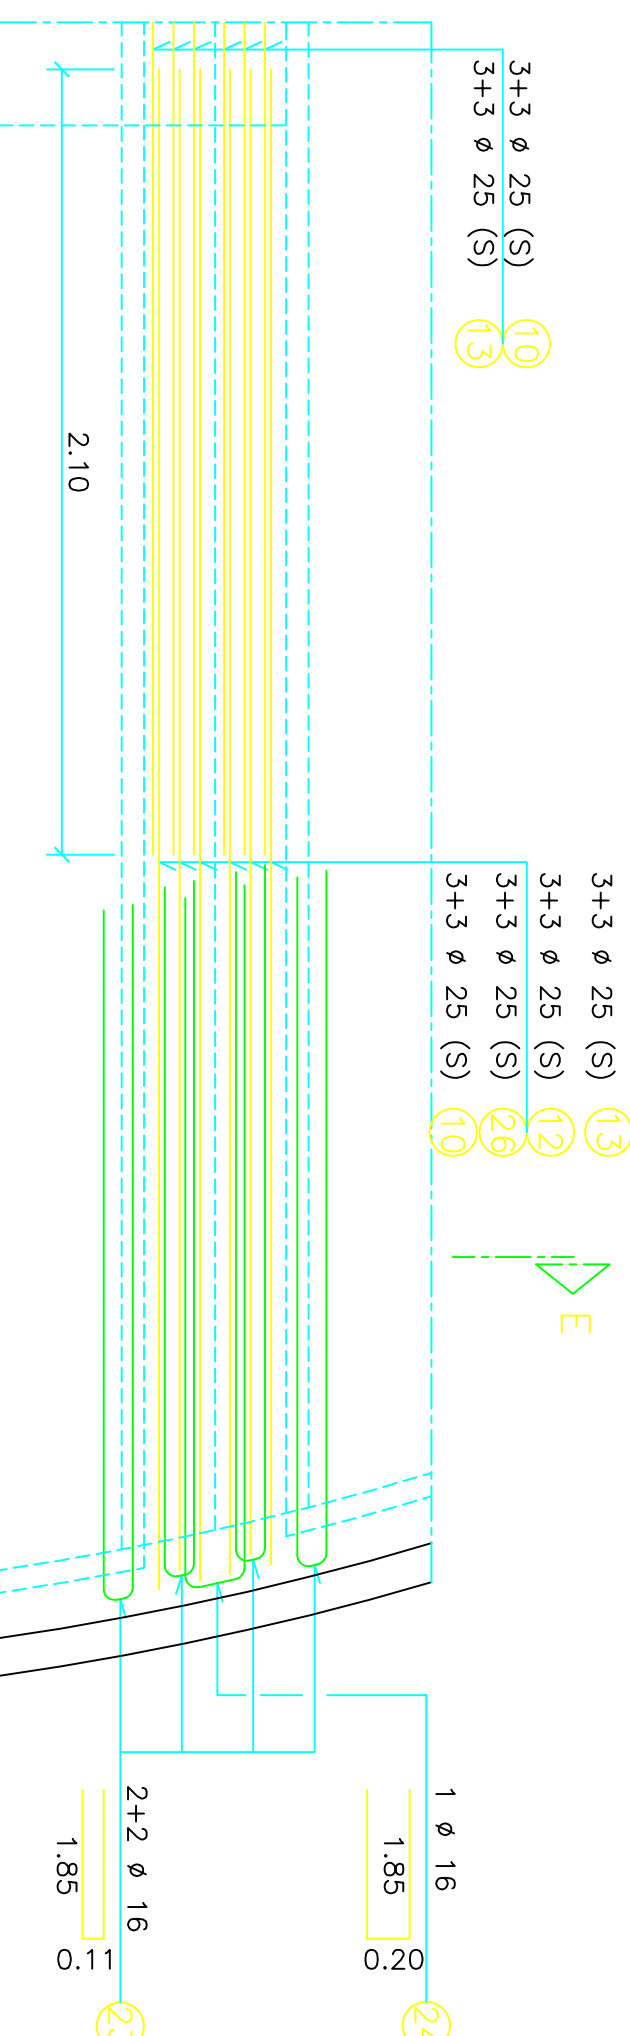

DETALLE-1
DETAIL-1
ESCALA 1:20
SCALE 1:20


DESPECIE DE ARMADURAS			DÉPIÈCEMENT DES ARMATURES		LIST OF REINFORCEMENT		
N° Orden Repère des barres N° of bar	N° de piezas Nb de barres Number of bars	Longitud Longeur Length	ESQUEMA SCHEMA longueurs en m SCHEME length in m	Long total [m] Longeur totale [m] Total length [m]	Peso unit. [kg/m] Poid unit. [kg/m] Weight p. unit. [kg/m]	Peso [kg] Poid [kg] Weight [kg]	
1	10	12,00		1,500.00	0.62	930.0	
2	10	8,66		173.20	0.62	107.4	
3	10	1,89		298.62	0.62	185.1	
4	10	10,00		80.00	0.62	49.6	
5	10	8,76		297.84	0.62	184.7	
6	10	2,40		384.00	0.62	238.1	
7	8	2,50		208.00	0.39	80.9	
8	10	12,00		96.00	0.62	59.5	
9	10	2		13.92	0.62	8.63	
10	25	12,00		144.00	3.85	554.4	
11	25	8		56.00	3.85	215.6	
12	25	12		82.32	3.85	316.9	
13	25	12		132.00	3.85	508.2	
14	20	8		40.00	2.47	98.8	
15	20	4		26.64	2.47	65.8	
16	16	4		48.00	1.58	75.8	
17	12	4		48.00	0.89	42.7	
18	12	4		23.04	0.89	20.5	
19	12	8		96.00	0.89	85.4	
20	12	16		48.48	0.89	43.1	
21	12	8		64.00	0.89	57.0	
22	12	16		53.28	0.89	47.4	
23	16	32		121.92	1.58	192.6	
24	16	16		62.40	1.58	98.6	
25	16	24		36.00	1.58	56.9	
26	25	24		95.52	3.85	367.8	
VALOR MEDIO				Peso total [kg] Poid total [kg] Total weight [kg]	4691.43		

NOTA: V.med. = VALOR MEDIO/NOTE

NOTA:
NOTE: V.med. = VALOR MEDIO
REMARK: AVERAGE VALUE

- 4 Rosa Rechina 13-12-2002 (33) DE GC032
- 3 Rafael J.L. Belloc 25-06-2002 PLANTA PILOTO
- 2 Rafael J.L. Belloc 29-05-2002 POSICION CABLES ANCLALE
- 1 Rafael J.L. Belloc 09-05-2002

NOTA-
VER SECCIONES EN PLANO GC 038
NOTE-
VOIR COUPES EN PLAN GC 038
REMARK-
SEE SECTIONS IN PLAN GC 038

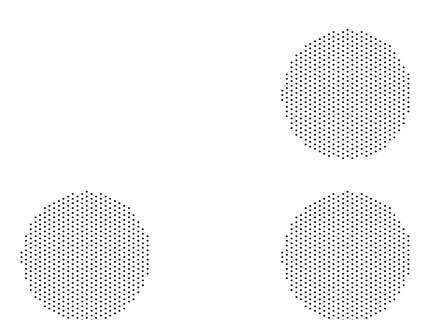

DIGESTORES / DIGESTEURS / DIGESTERS
CUBIERTA DEL DIGESTOR. ARMADURAS (I)
DALLE DE COUVERTURE DIGESTEUR. ARMATURES (I)
COVER SLAB OF DIGESTER. REINFORCEMENT (I)
0000 GC 000 0000 037

VARIAS