




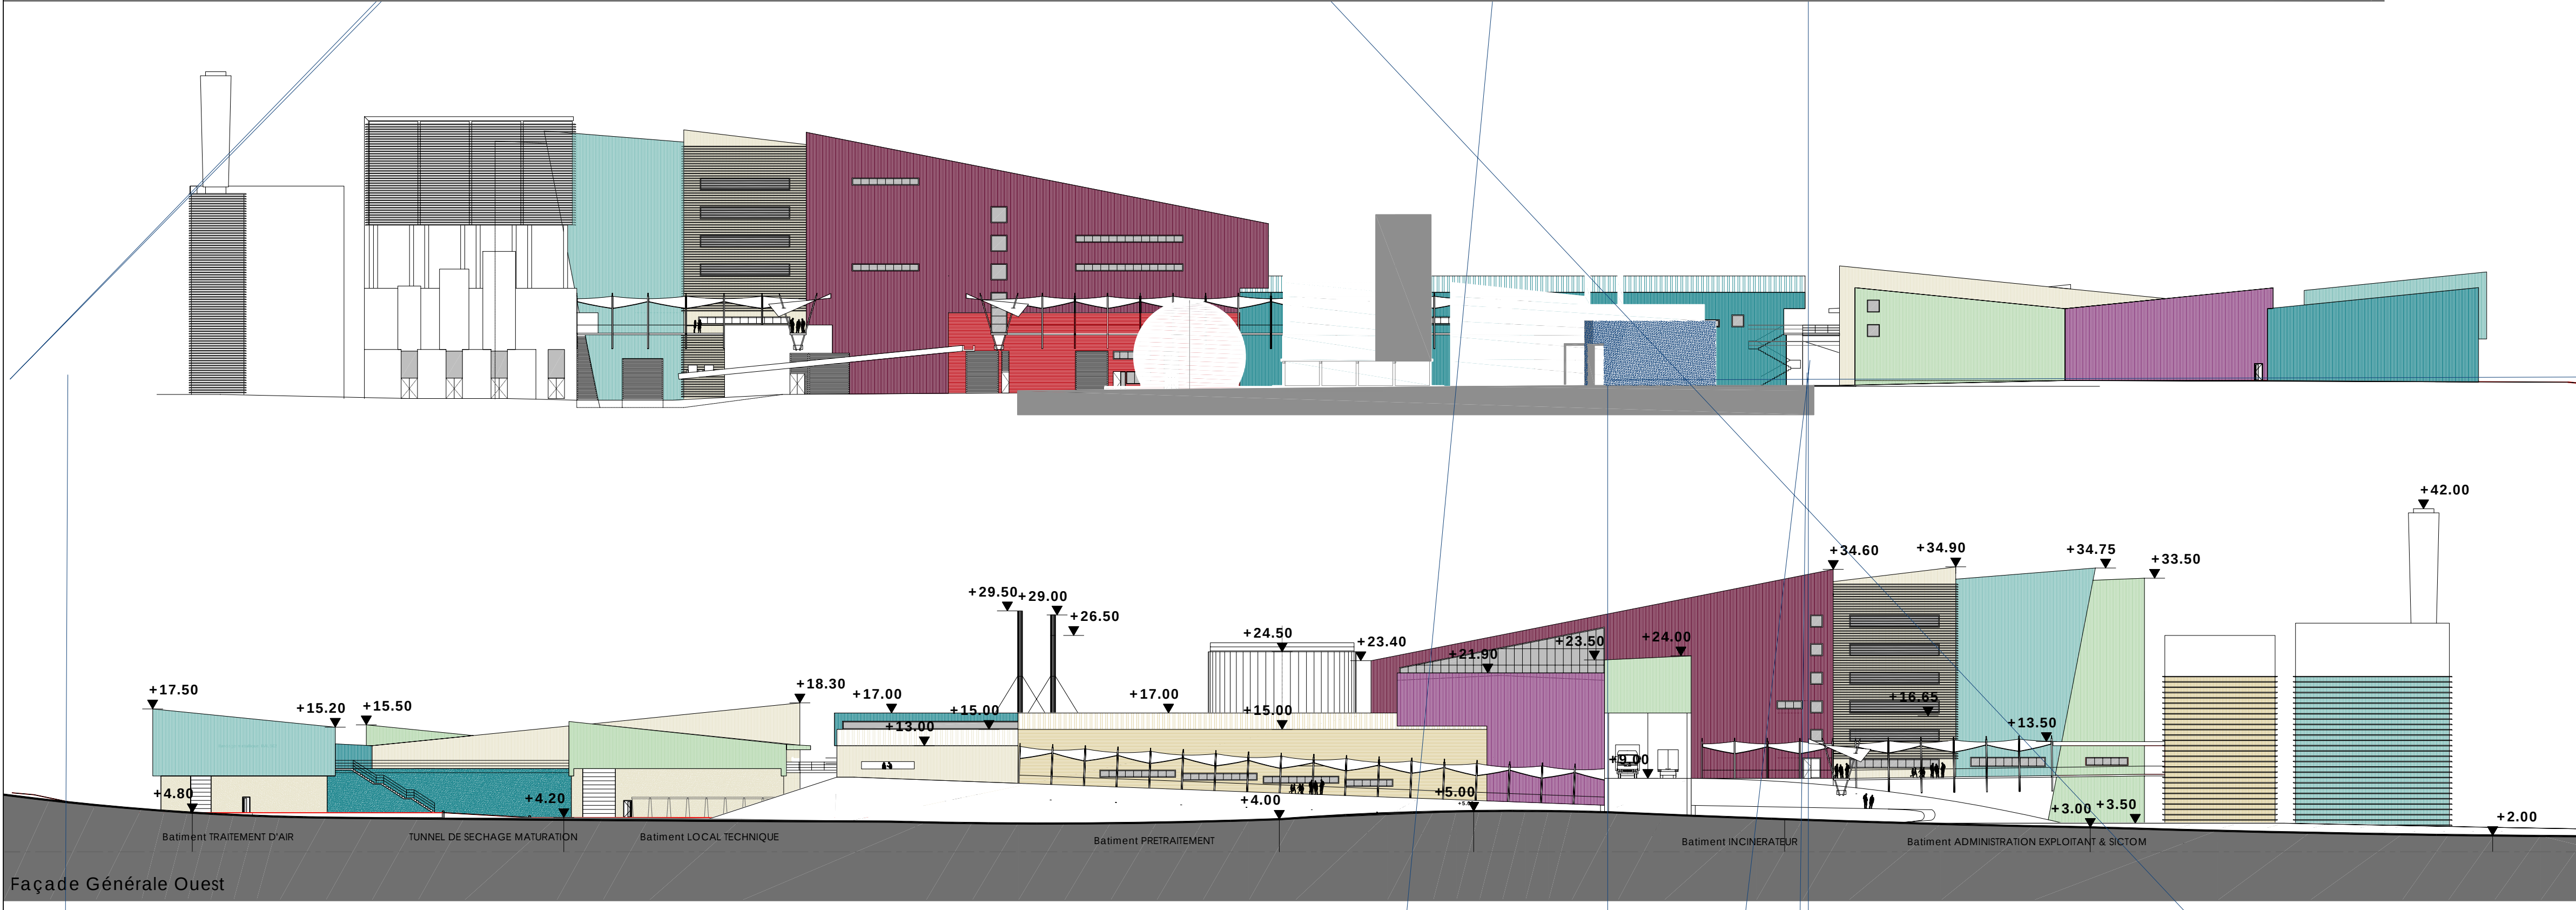

- | | | | |
|--|----------|--|------------------------|
| | RAL 9018 | | RAL 3020 |
| | RAL 4008 | | RAL 6027 |
| | RAL 1014 | | RAL 5010 |
| | RAL 1013 | | serrurerie
RAL 7016 |
| | RAL 4004 | | |
| | RAL 5018 | | |

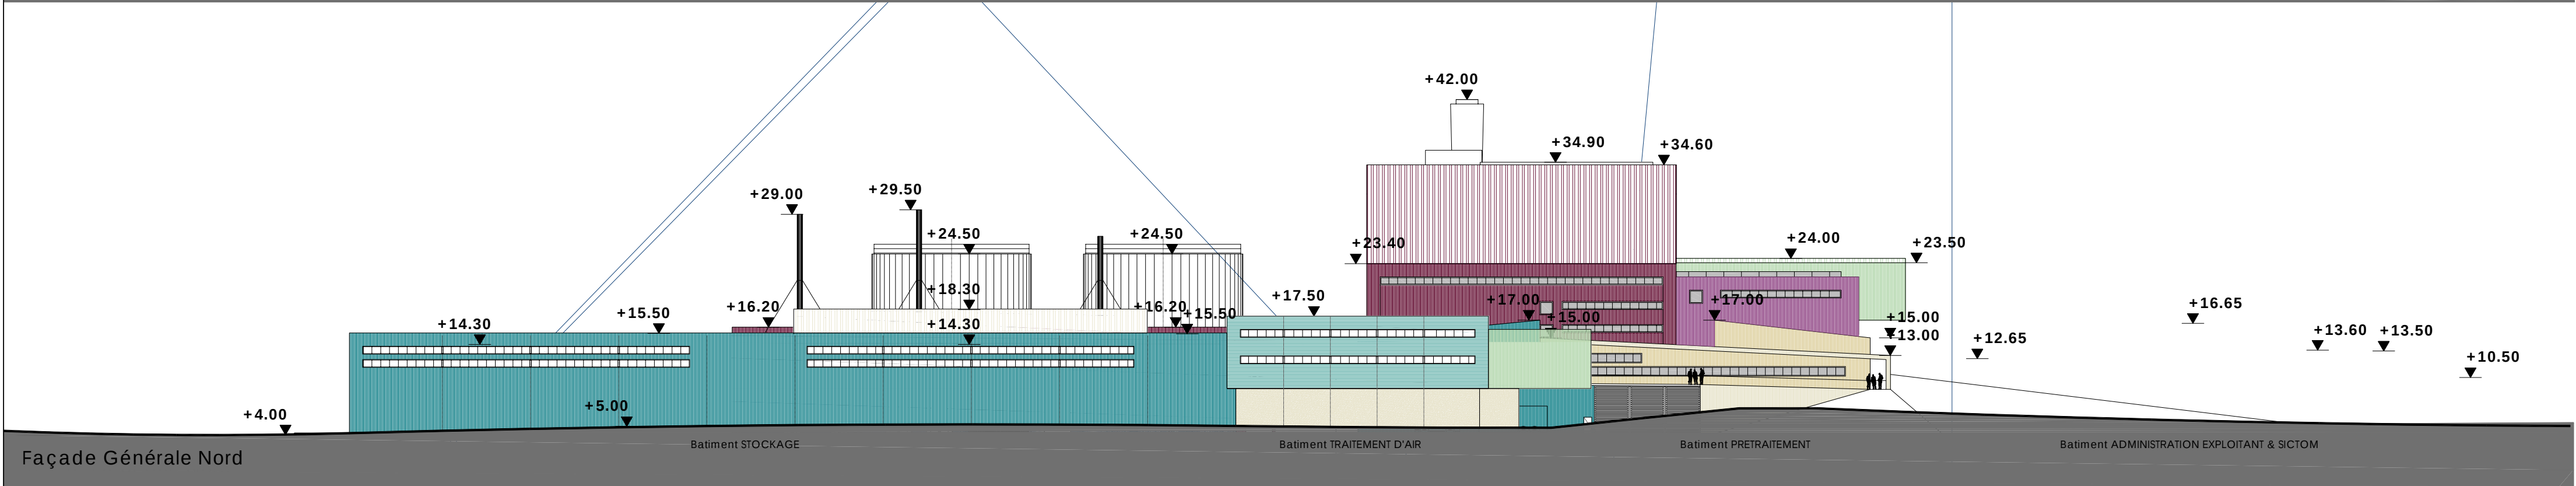

AUTORITE DELEGANTE

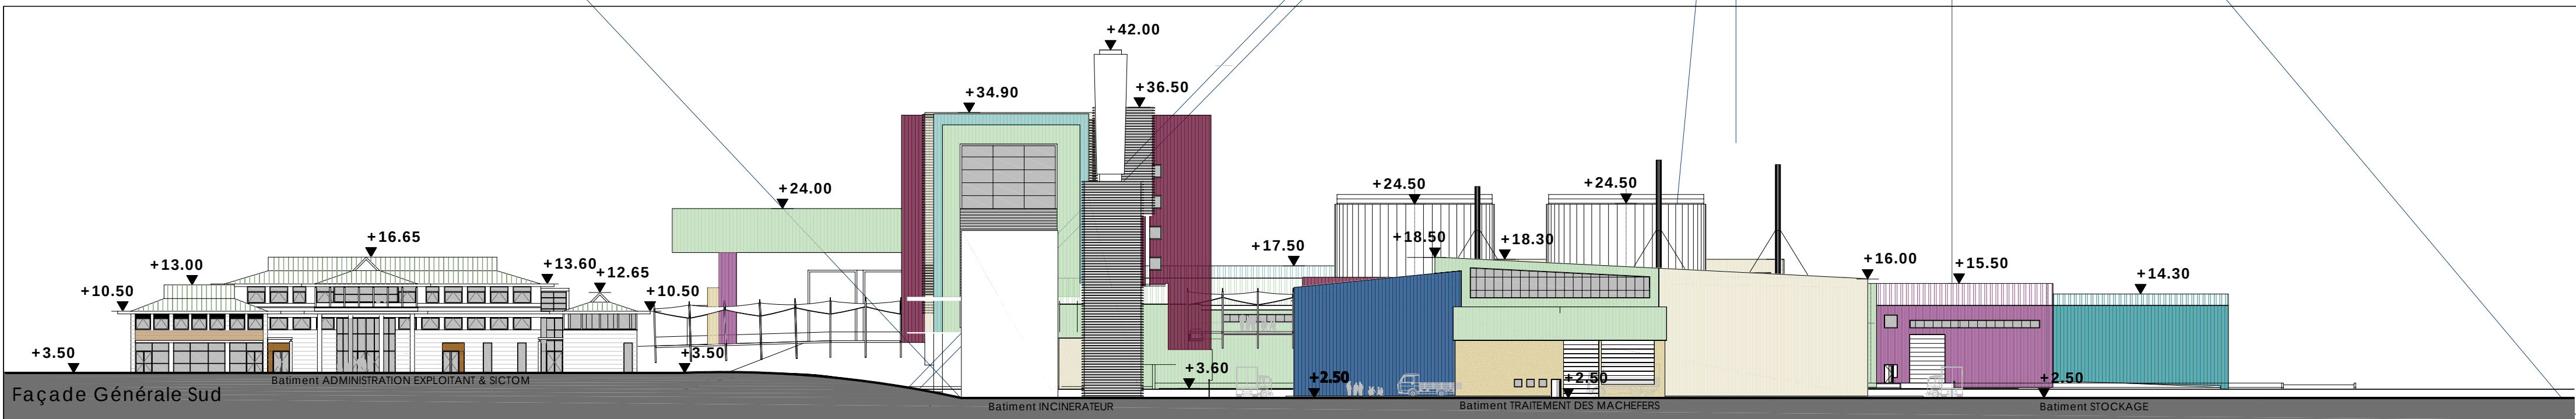

DEMANDEUR

**VALORGABAR
SAS**

ARCHITECTES



10, Rue du Chevalier de Saint-Georges
75 001 PARIS
tél +33 (0) 1 42 22 82 17
fax +33 (0) 1 42 22 38 73
mail : dha-id@wanadoo.fr
Architecte : DHA Paris
Projet : Plateforme
75 001 PARIS
tél +33 (0) 1 42 22 82 17
fax +33 (0) 1 42 22 38 73
mail : dha-id@wanadoo.fr



Morne la Loge
97110 POINTE A PITRE
tél +33 (0) 5 90 91 53 88
fax +33 (0) 5 90 91 03 63
mail : aig_gp@wanadoo.fr

**DELEGATION DU SERVICE PUBLIC POUR UNE
PLATE-FORME ENVIRONNEMENTALE
MULTIFILIERES DE TRAITEMENT DES DECHETS
MENAGERS ET ASSIMILES SOUS FORME
CONCESSIVE
SUR LE SITE DE LA GABARRE**

GUADELOUPE

FACADES GENERALES

ECHELLE 1-500

PHASE
PC

15.12.2008

PC5.06