
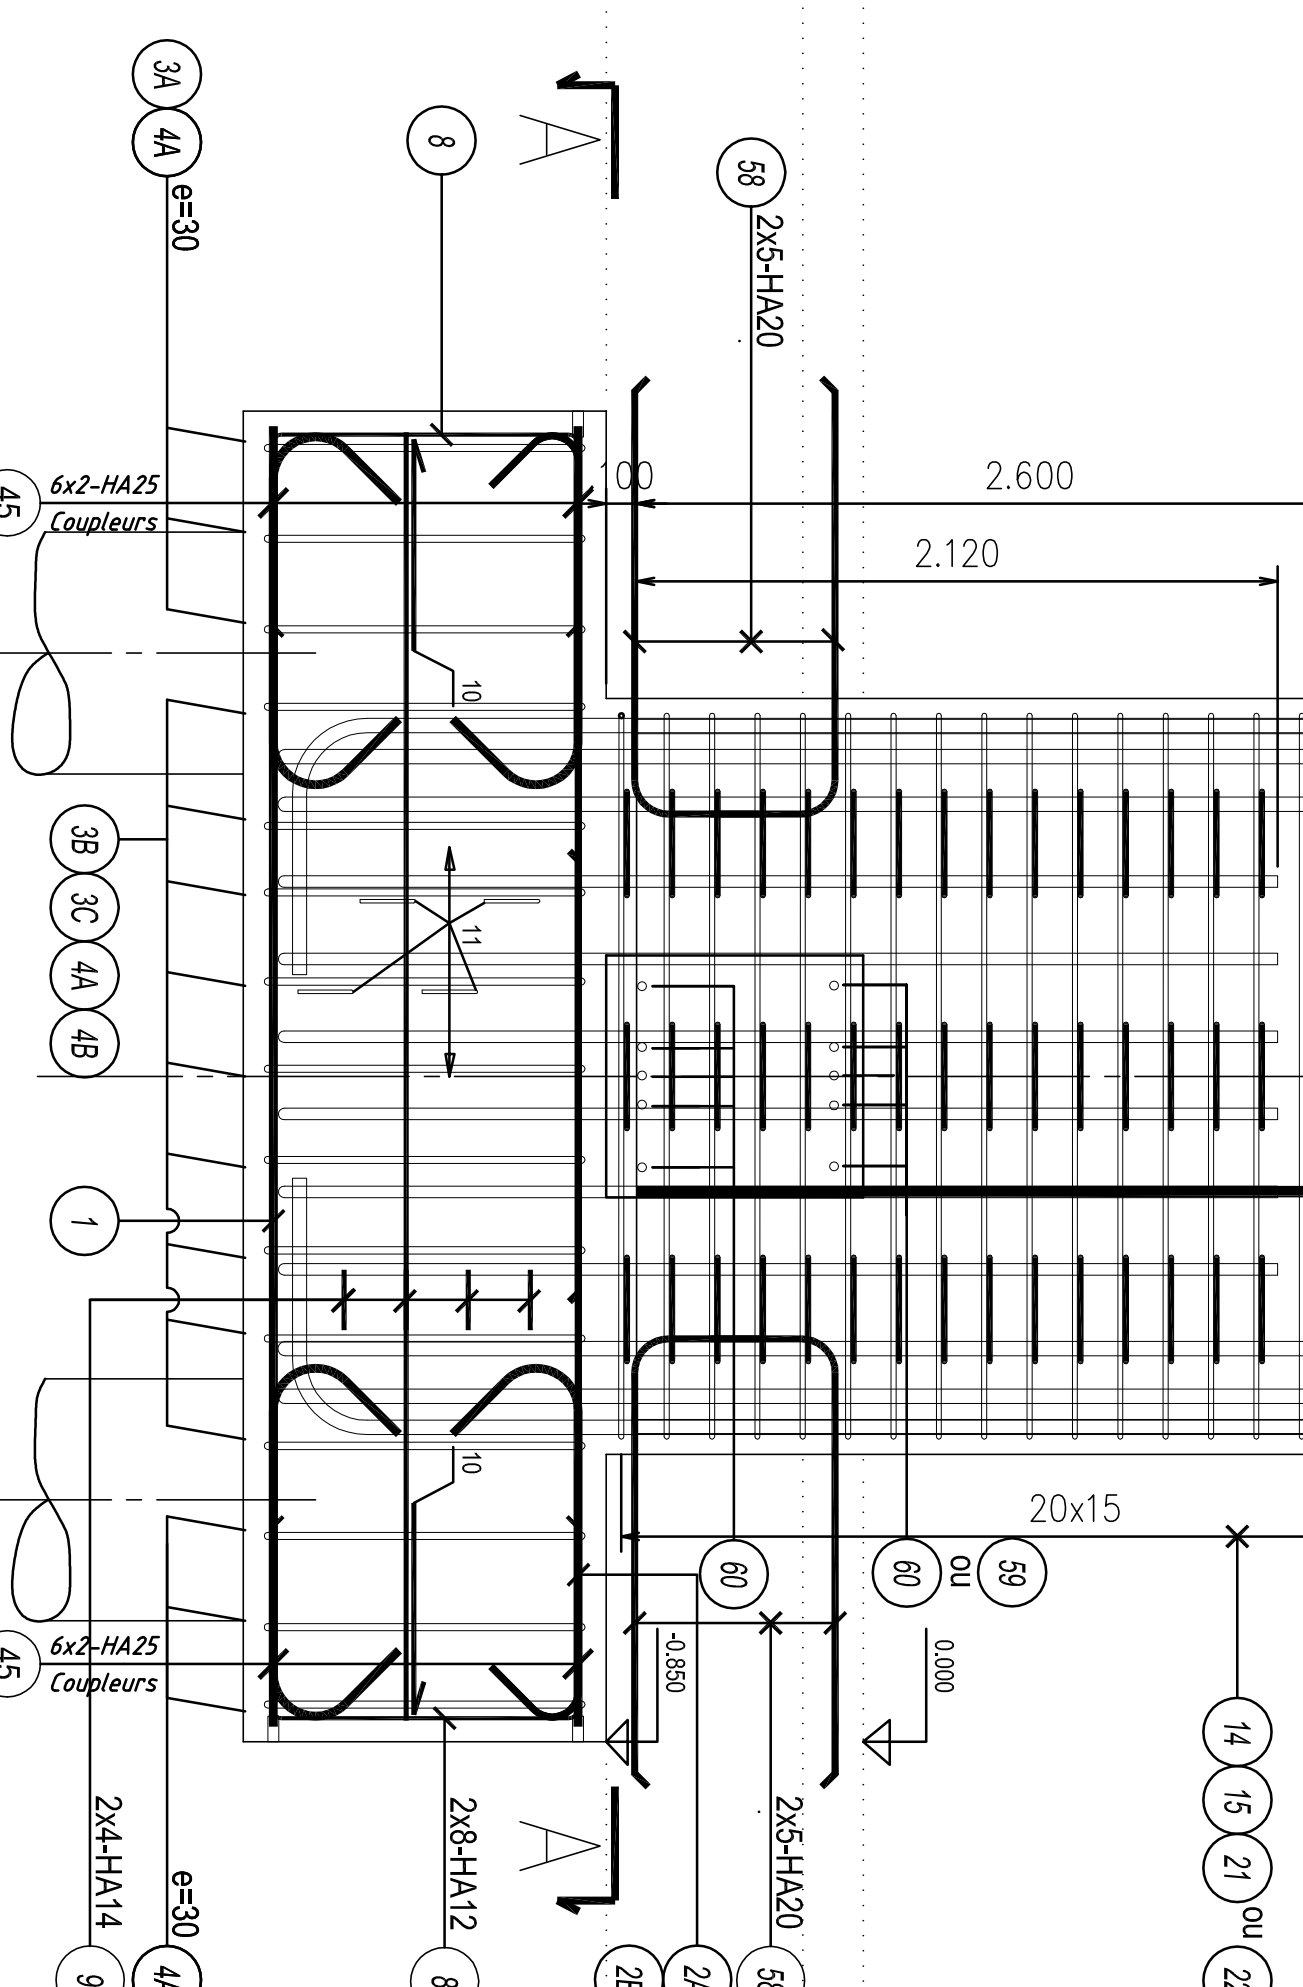
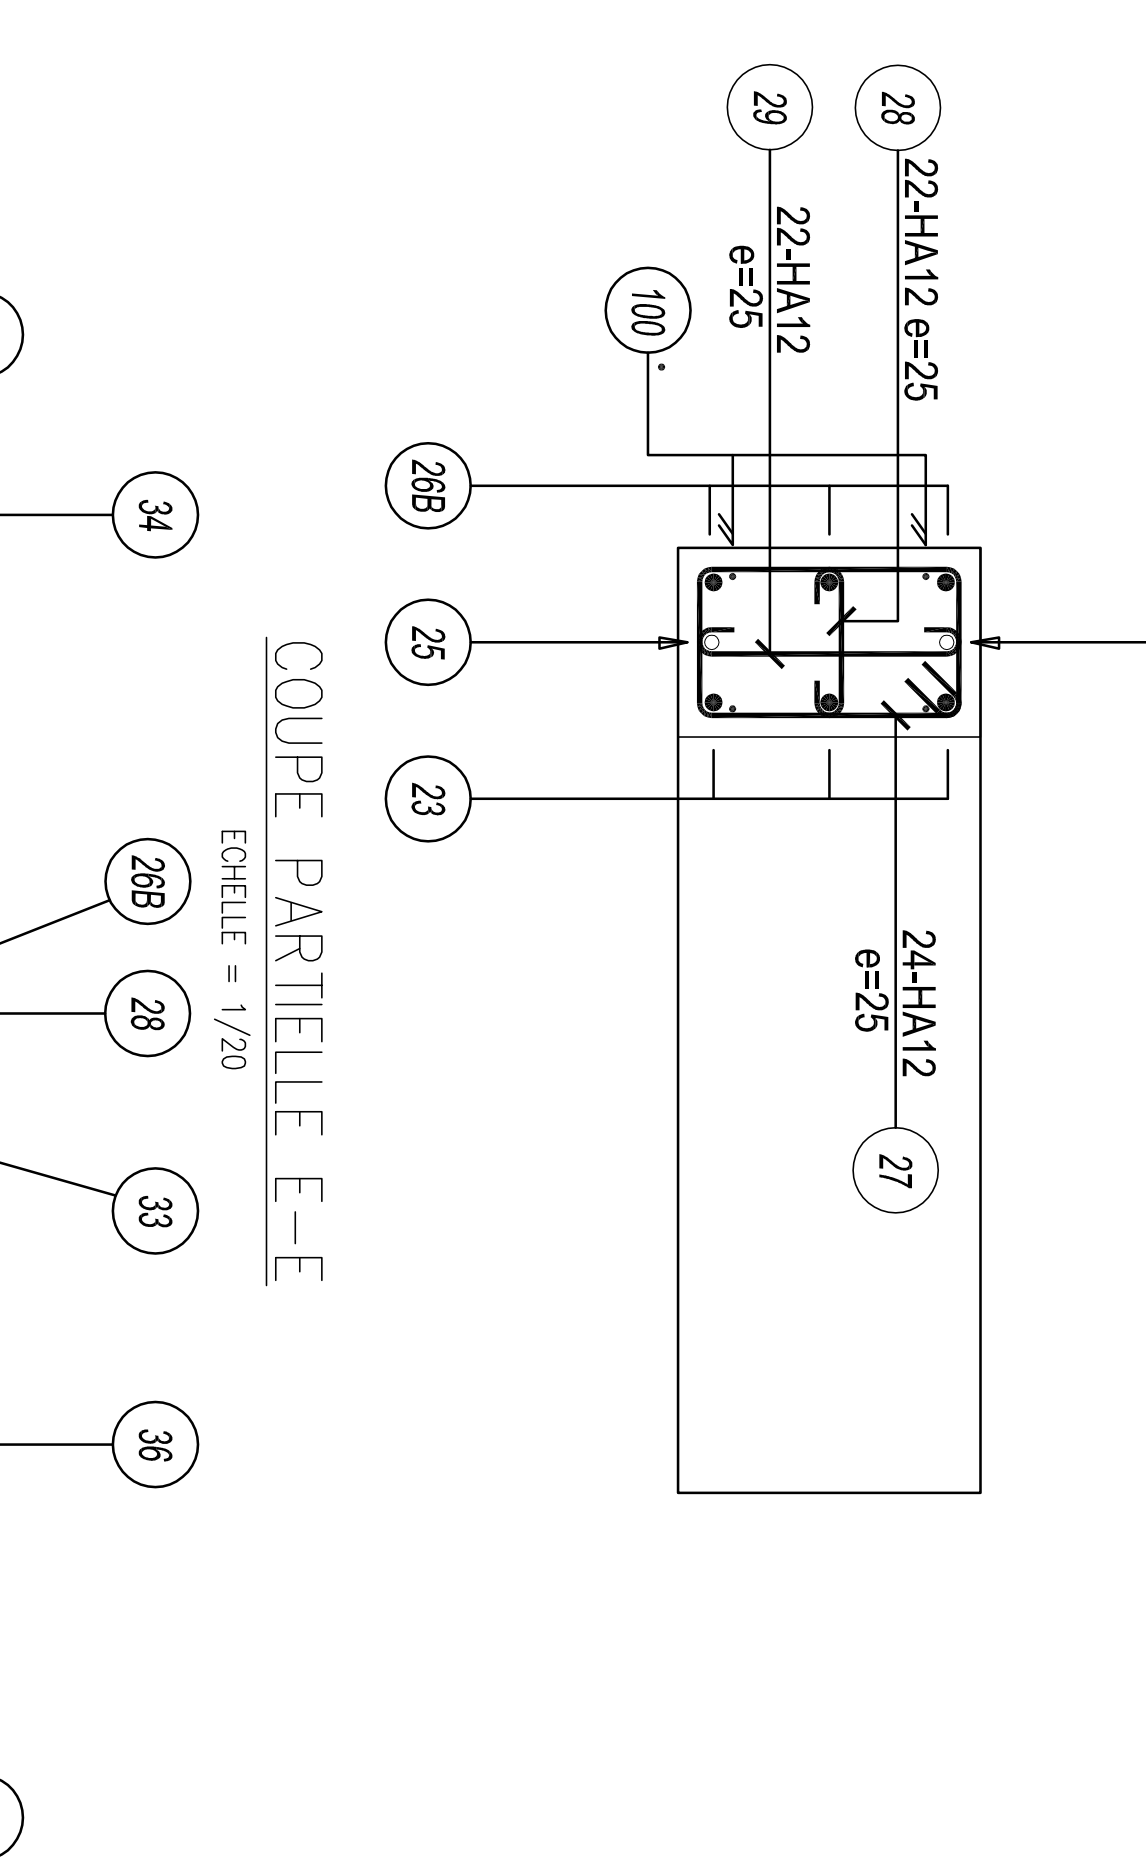
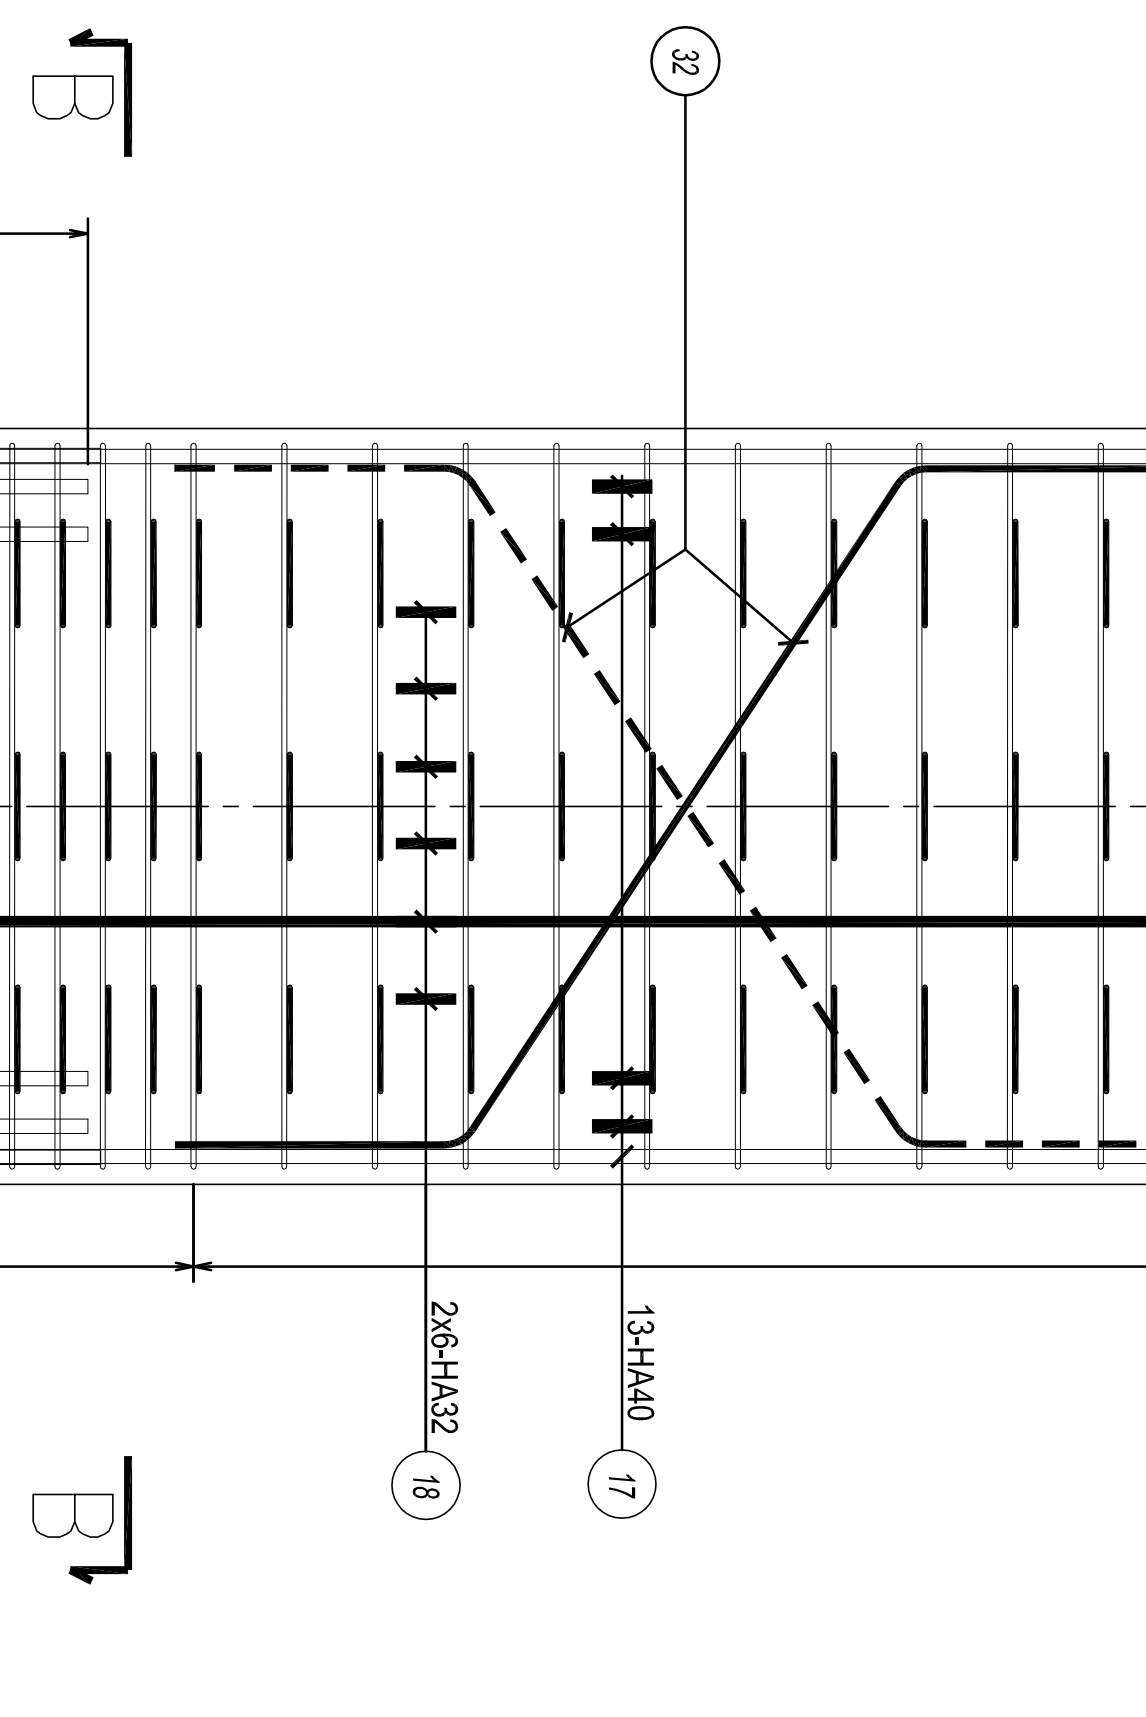
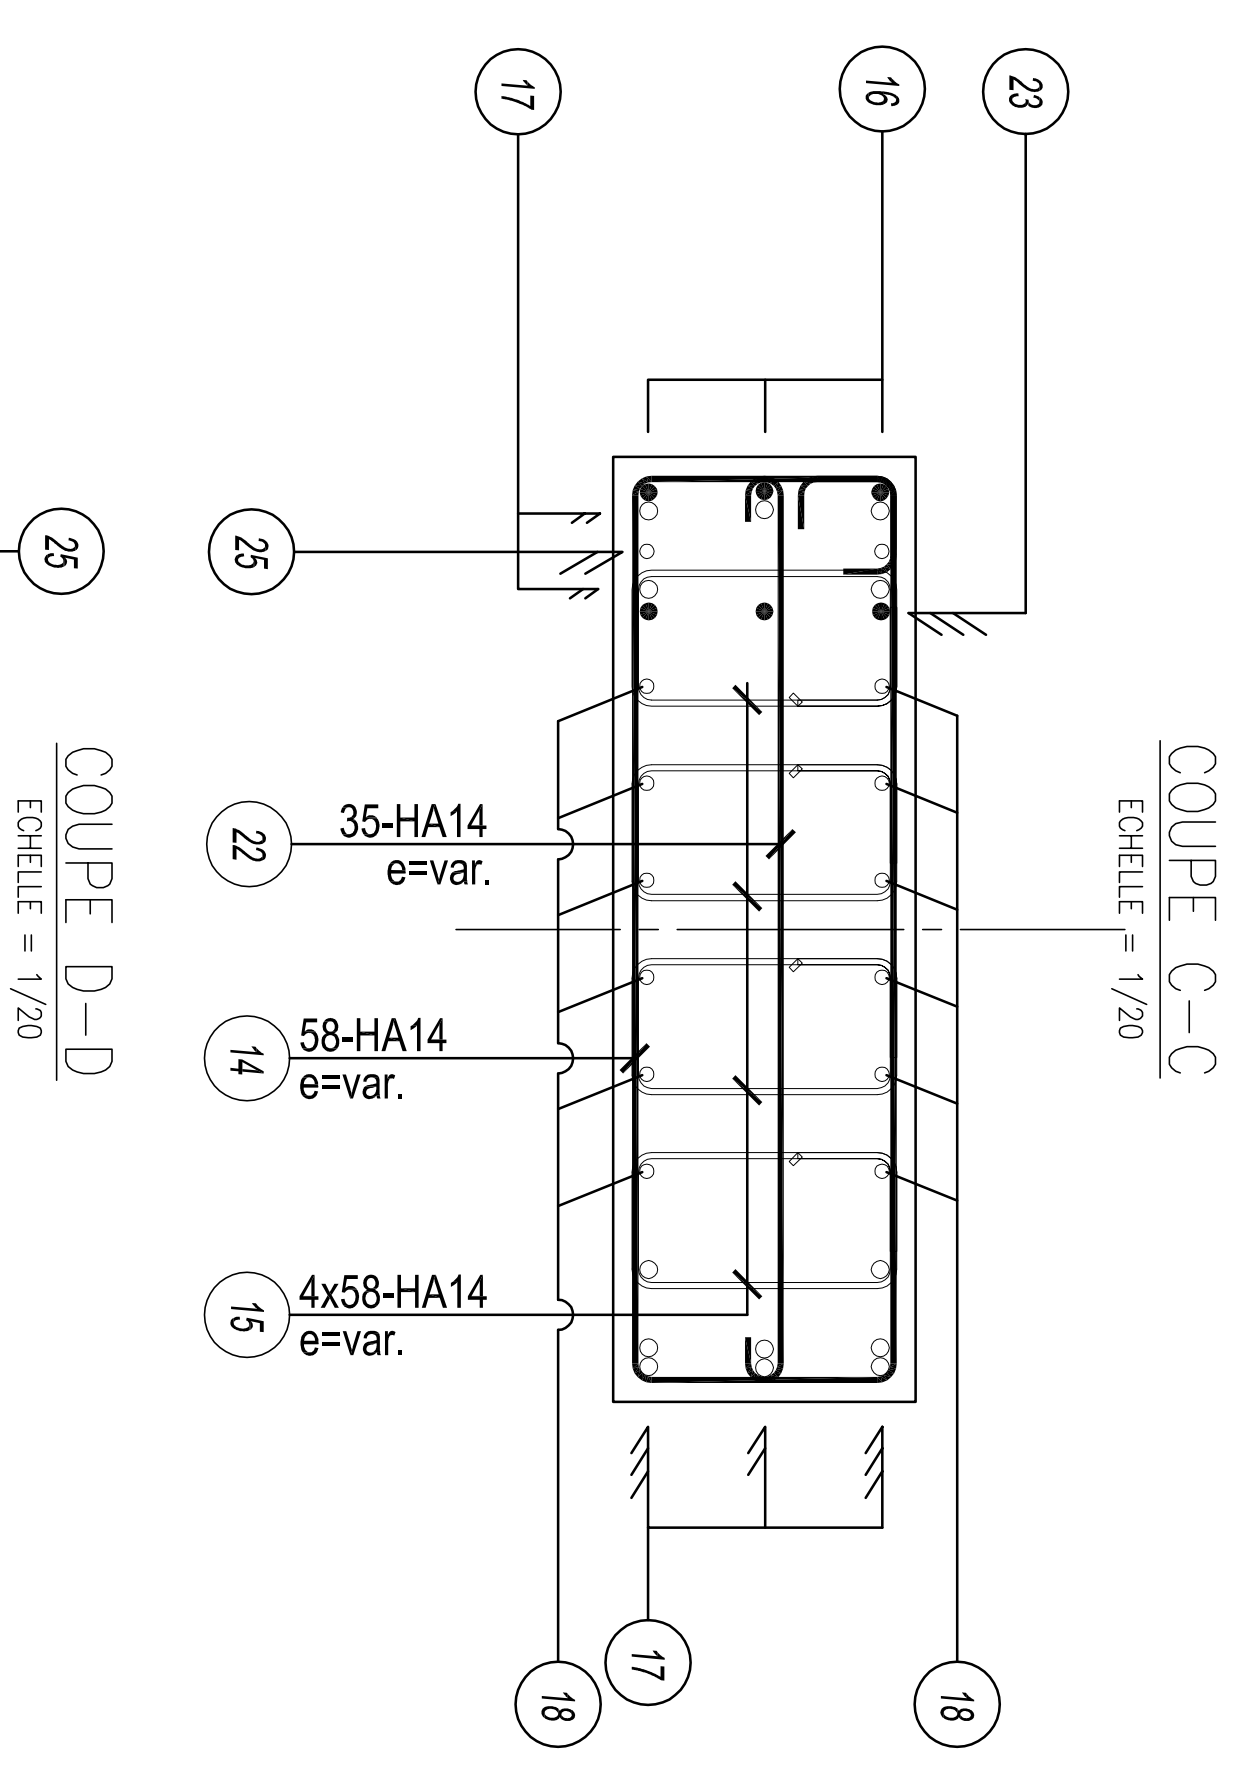
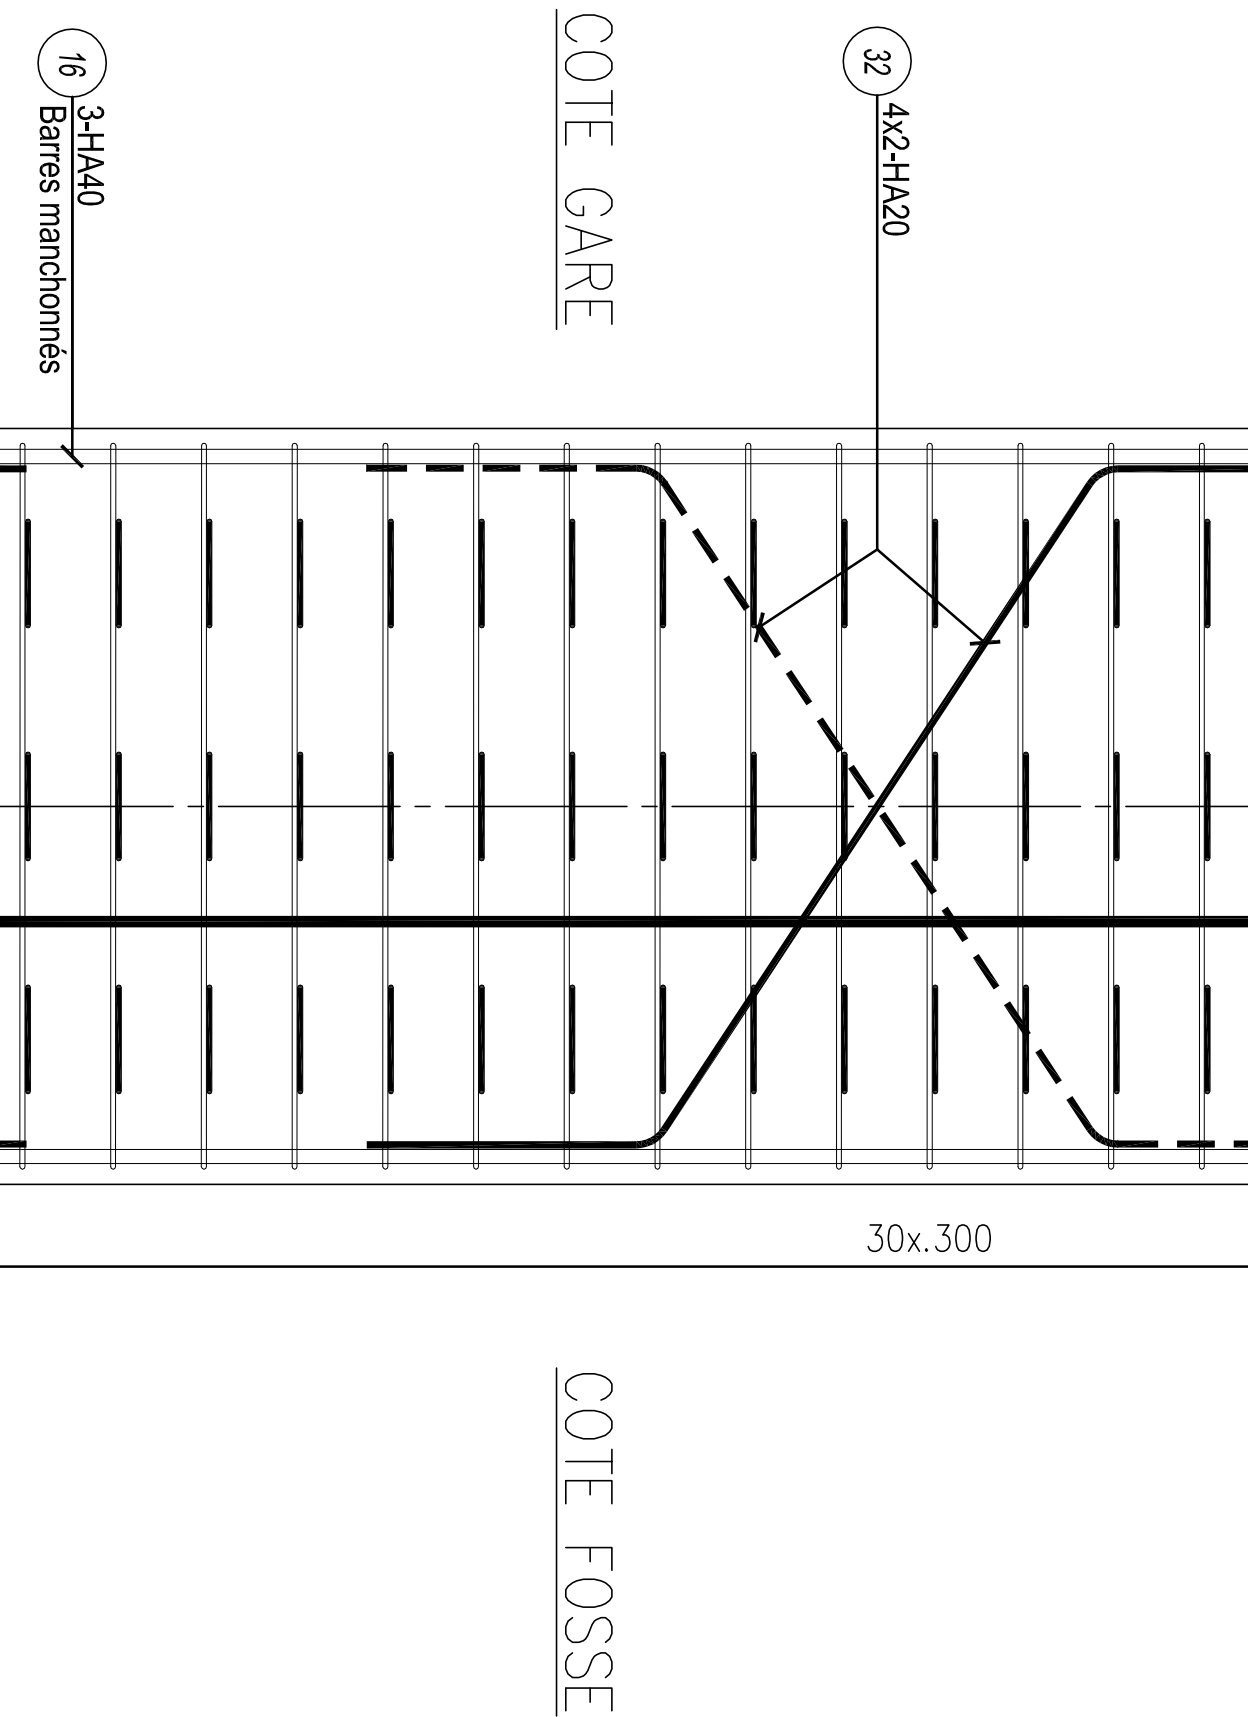
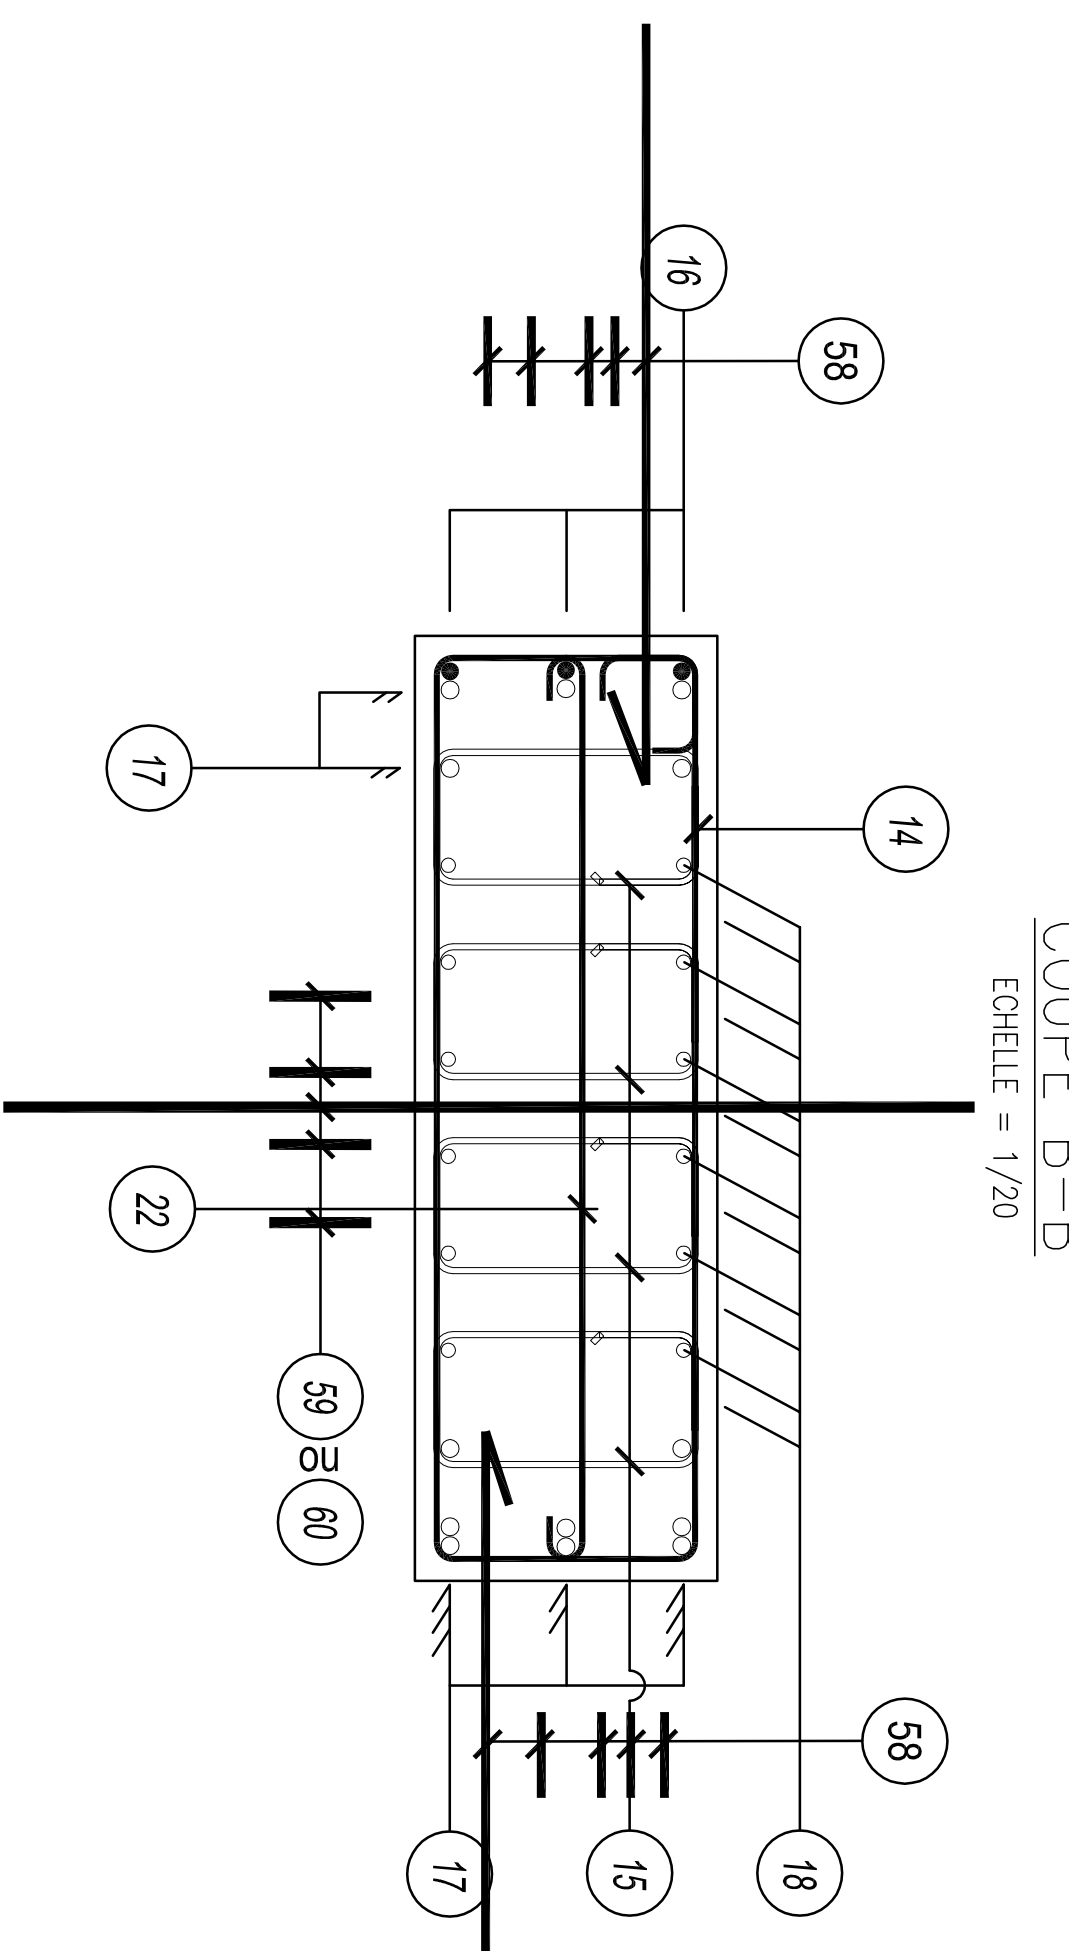
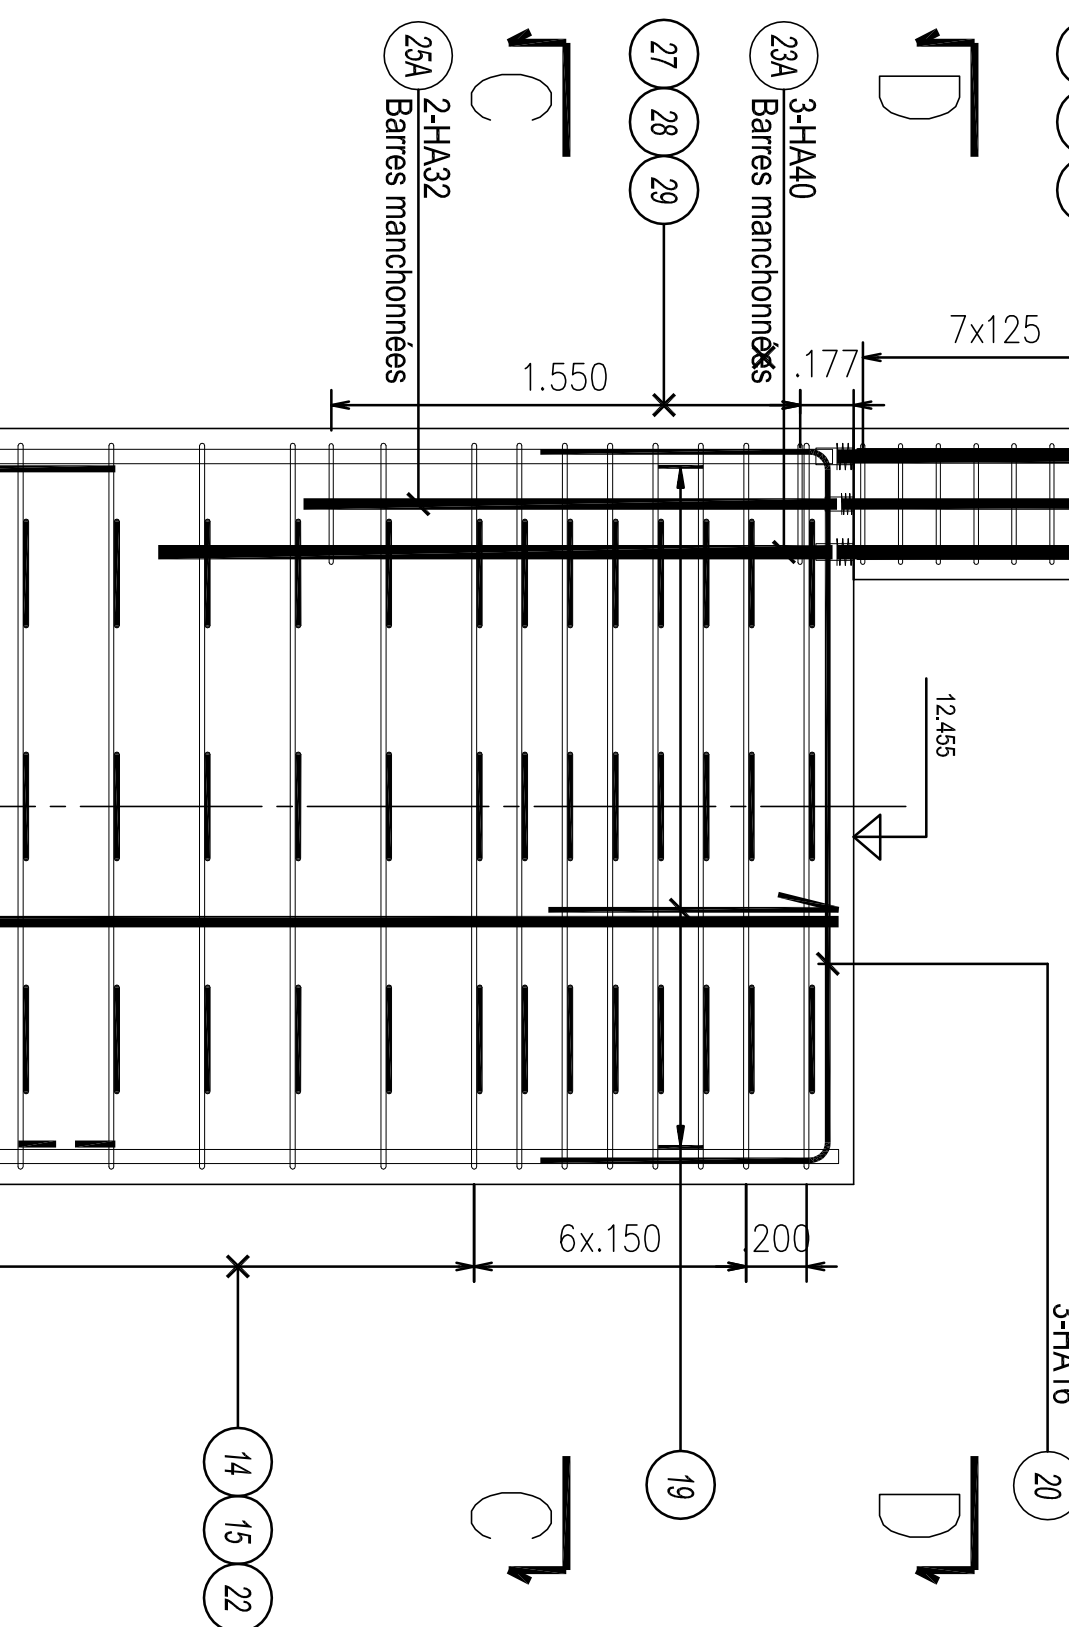
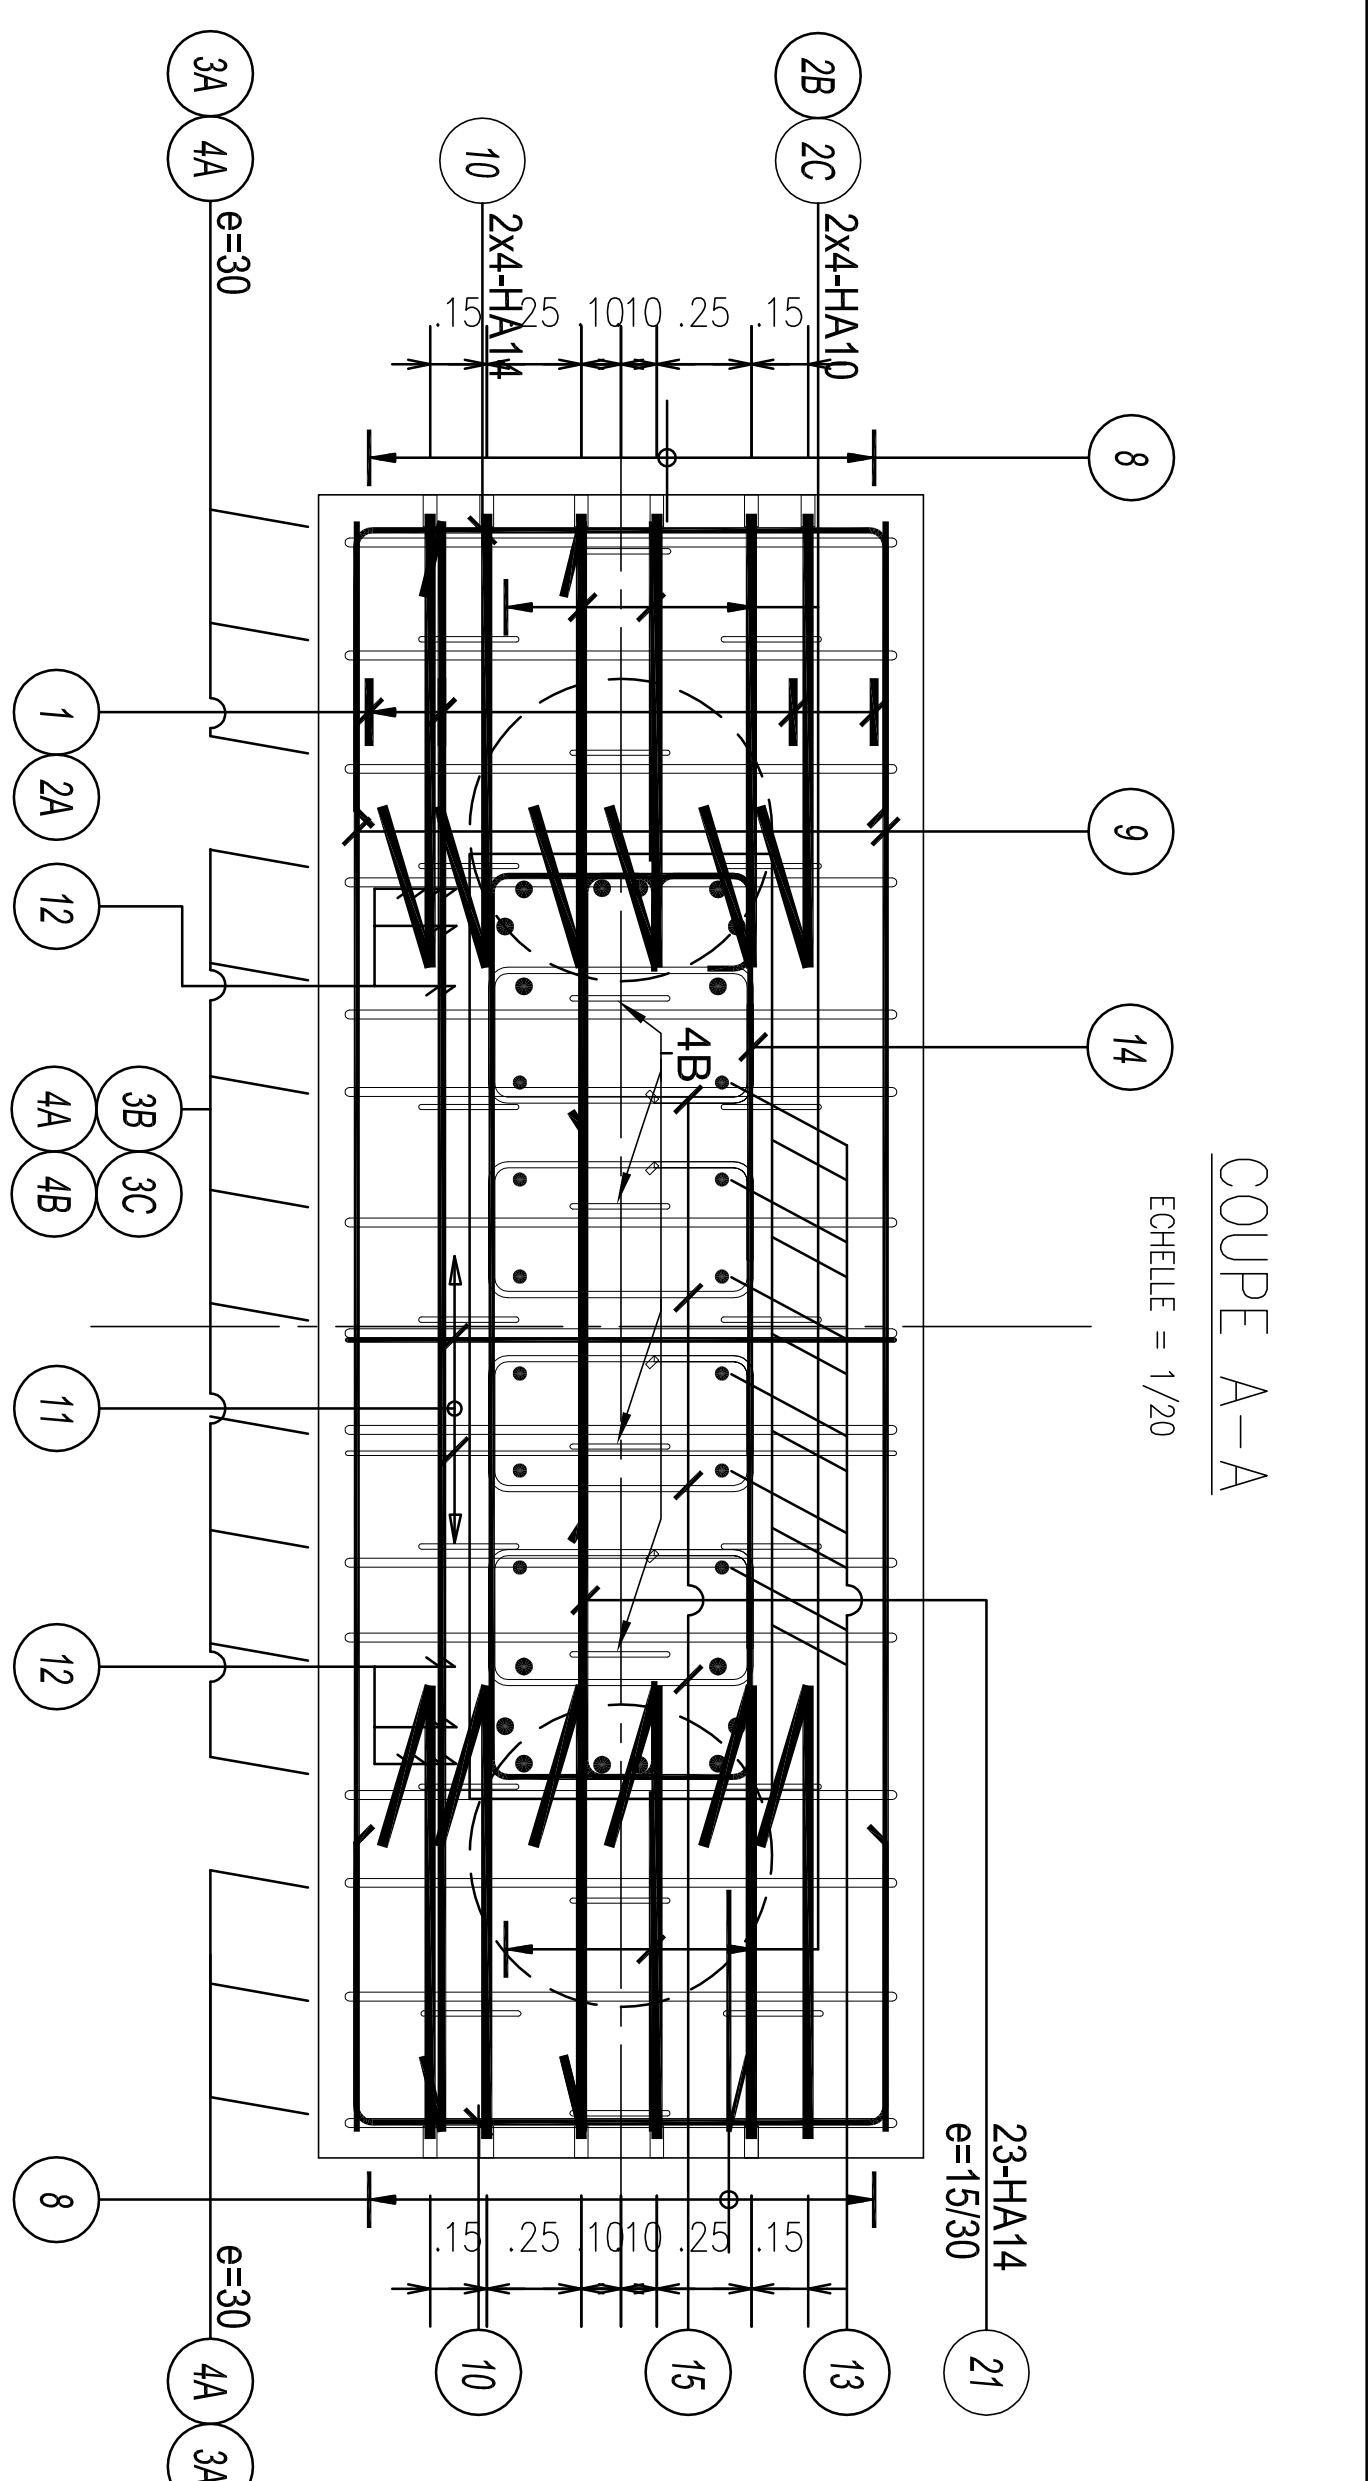


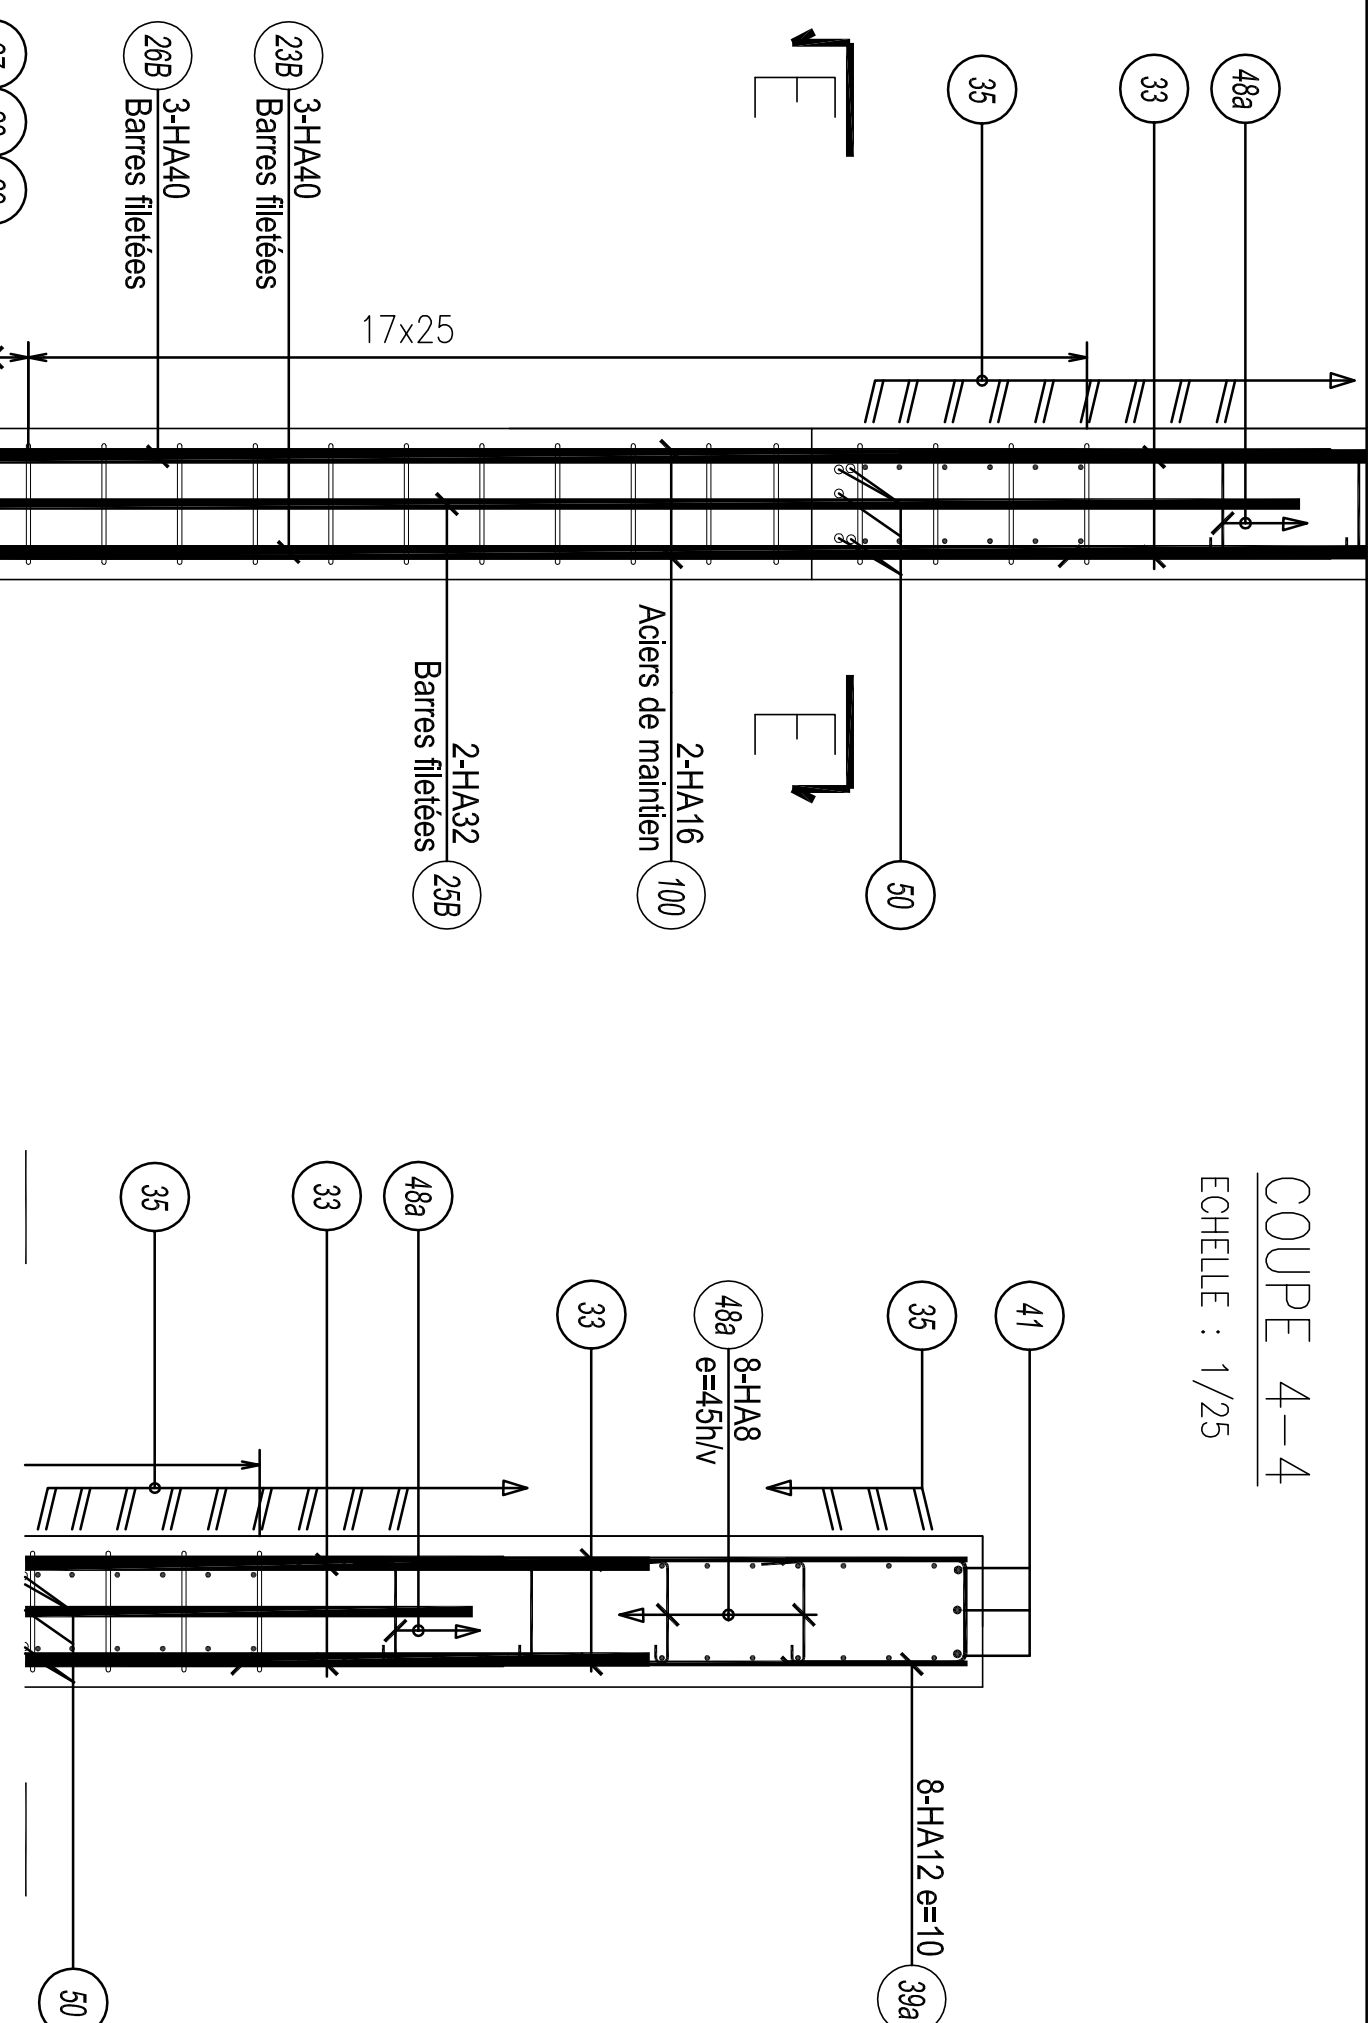

NOTA :
PREVOIR POUR LES ATTENTES DES
PROTECTIONS SUIVANT LE P.A.Q


NOTA :
COFFRAGE 01H GAR PG 106
FERRALLAGE 01H GAR PG 301
FERRALLAGE 01H GAR PG 302
FERRALLAGE 01H GAR PG 303
FERRALLAGE 01H PRE PG 311
FERRALLAGE PLANCHE 2 VOIR PLAN :
CMS PRE PG 0 275

[illegible][illegible]

Total général pour un élément (kg)	21419
Total général pour tous les éléments (kg)	21419


MANDRINS DE CINTRAGE												
	Diamètres	6	8	10	12	14	16	20	25	32	40	
H4	Crosses (Type 1)	70	100	100	100	150	150	200	250	300	400	
	Câtes (Type 2)	30	30	40	50	70	100	150	250	300	400	
DX	Crosses (Type 1)	30	40	50	70	70	100	100	150	200	200	
	Câtes (Type 2)	20	30	30	40	50	50	100	150	200	200	

COTATION DES ACIERS

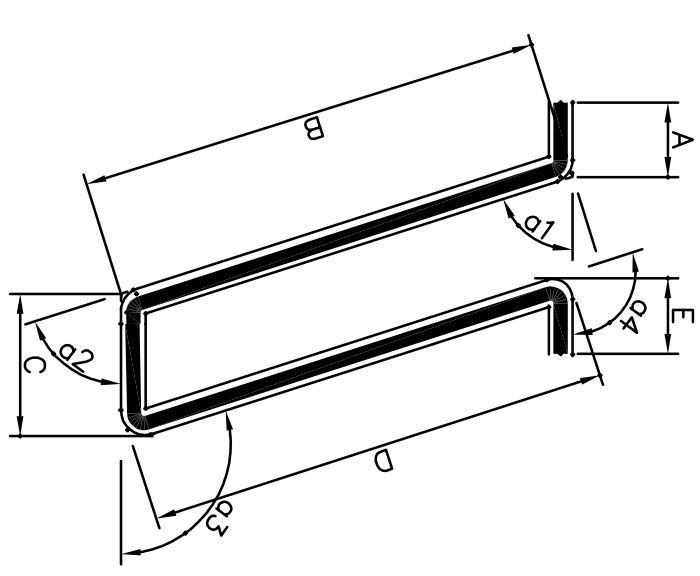



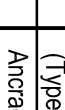LONGUEURS DES CARRÉS NORMALISÉS (mm)												



[illegible]