
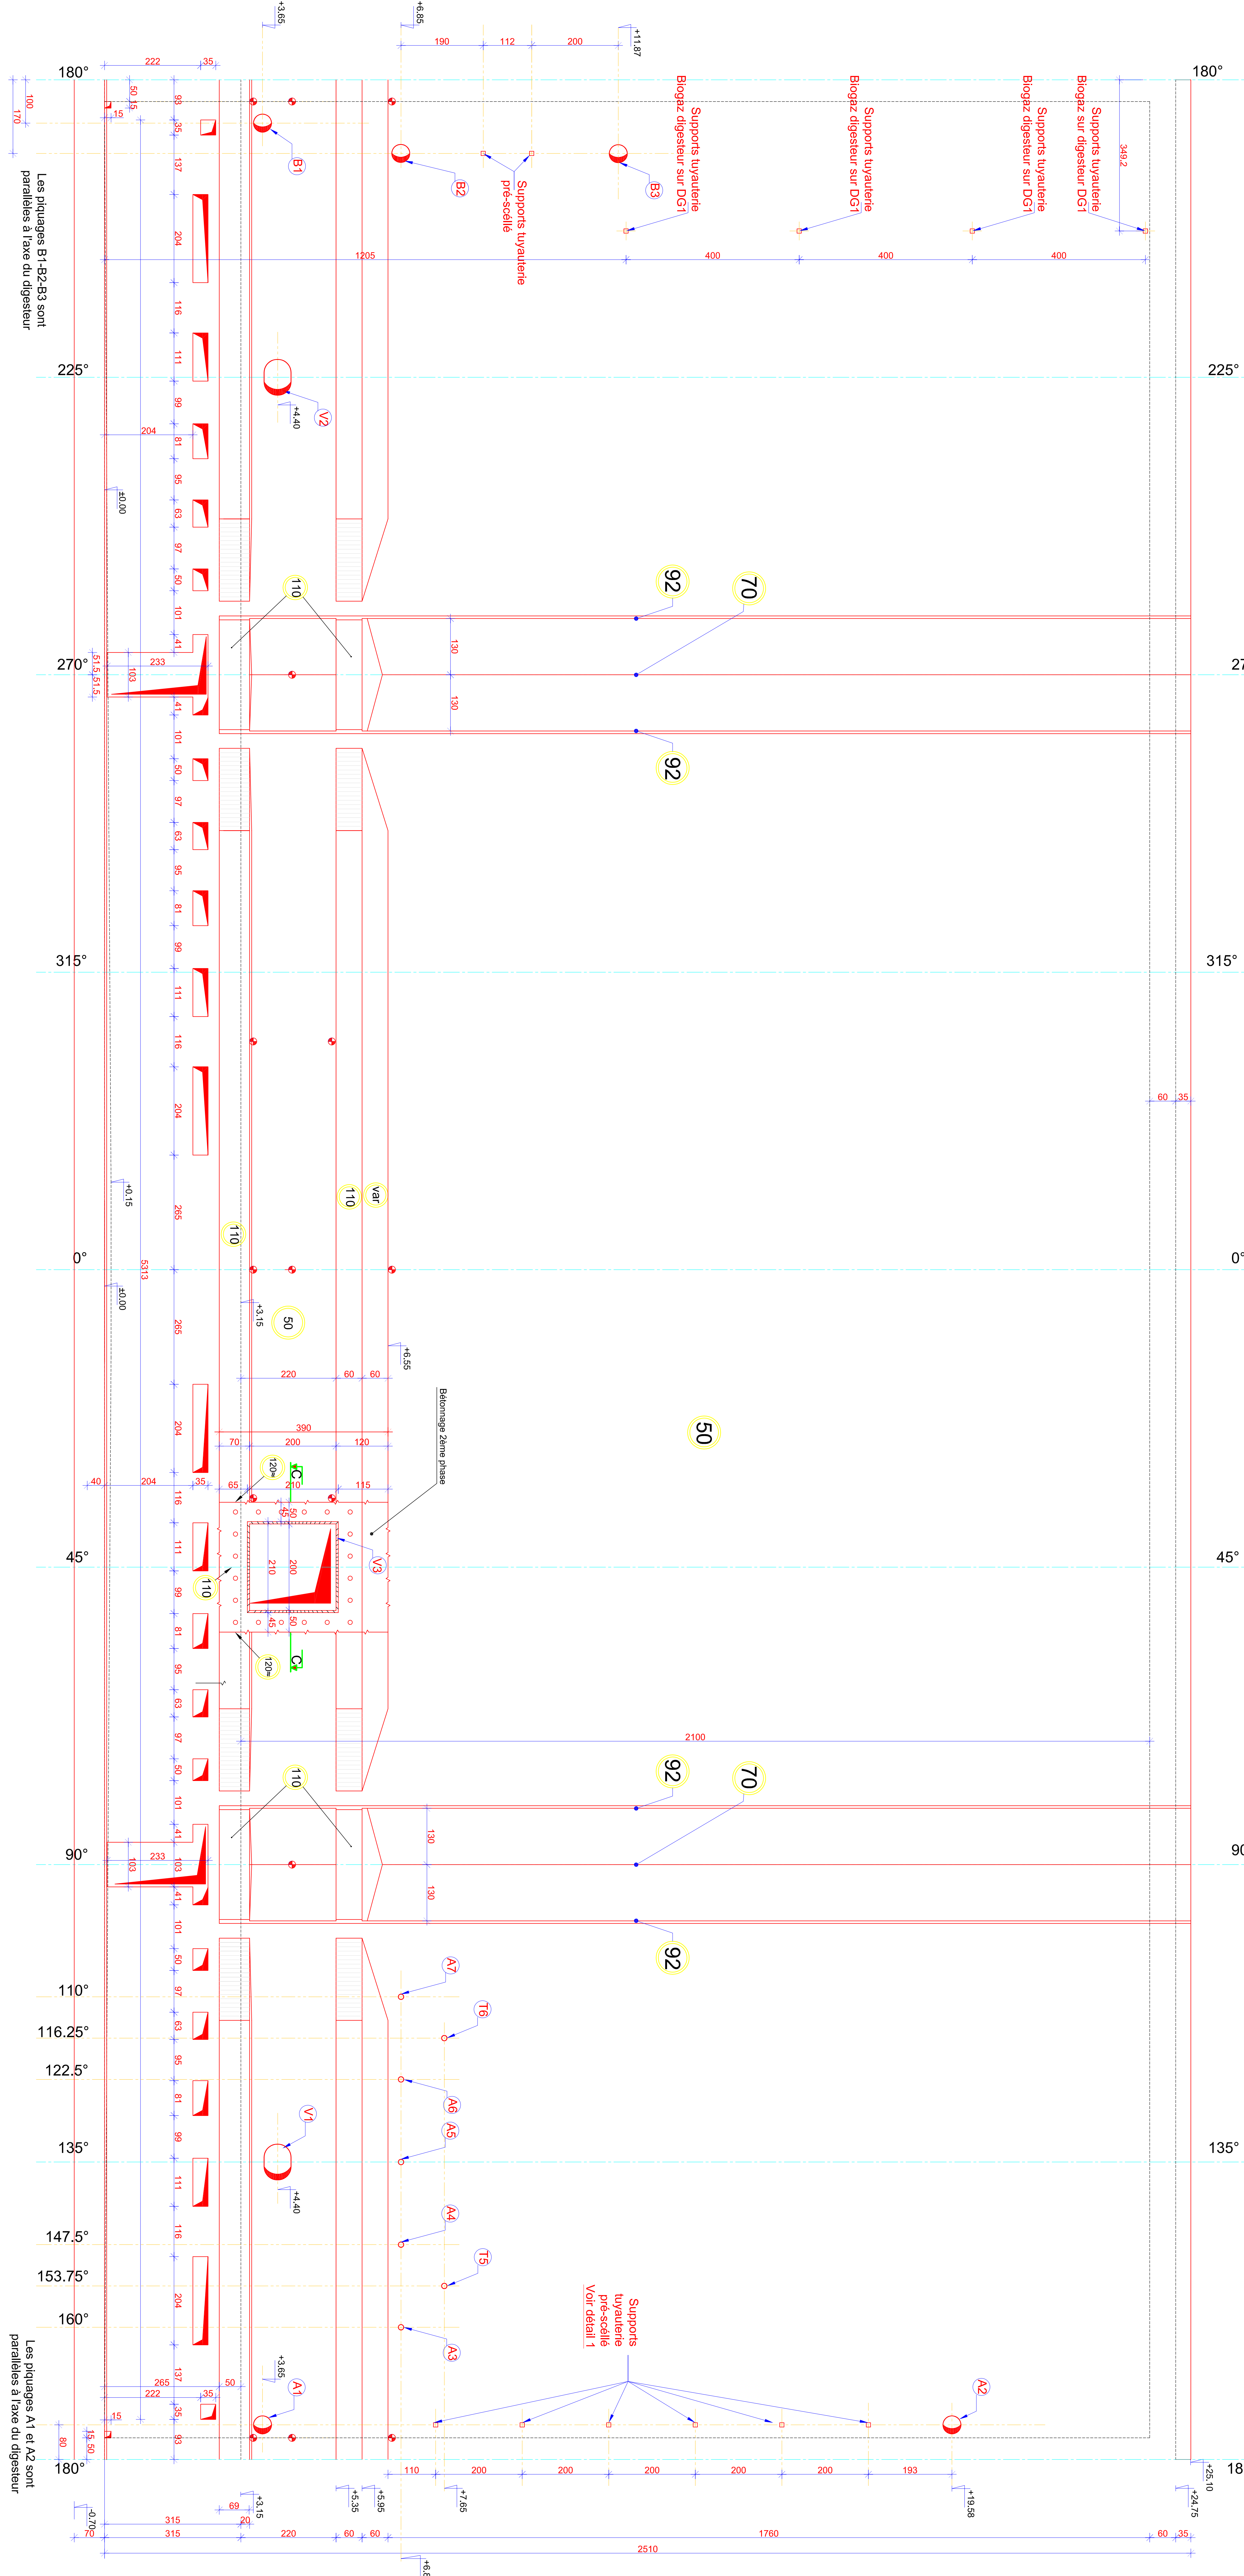


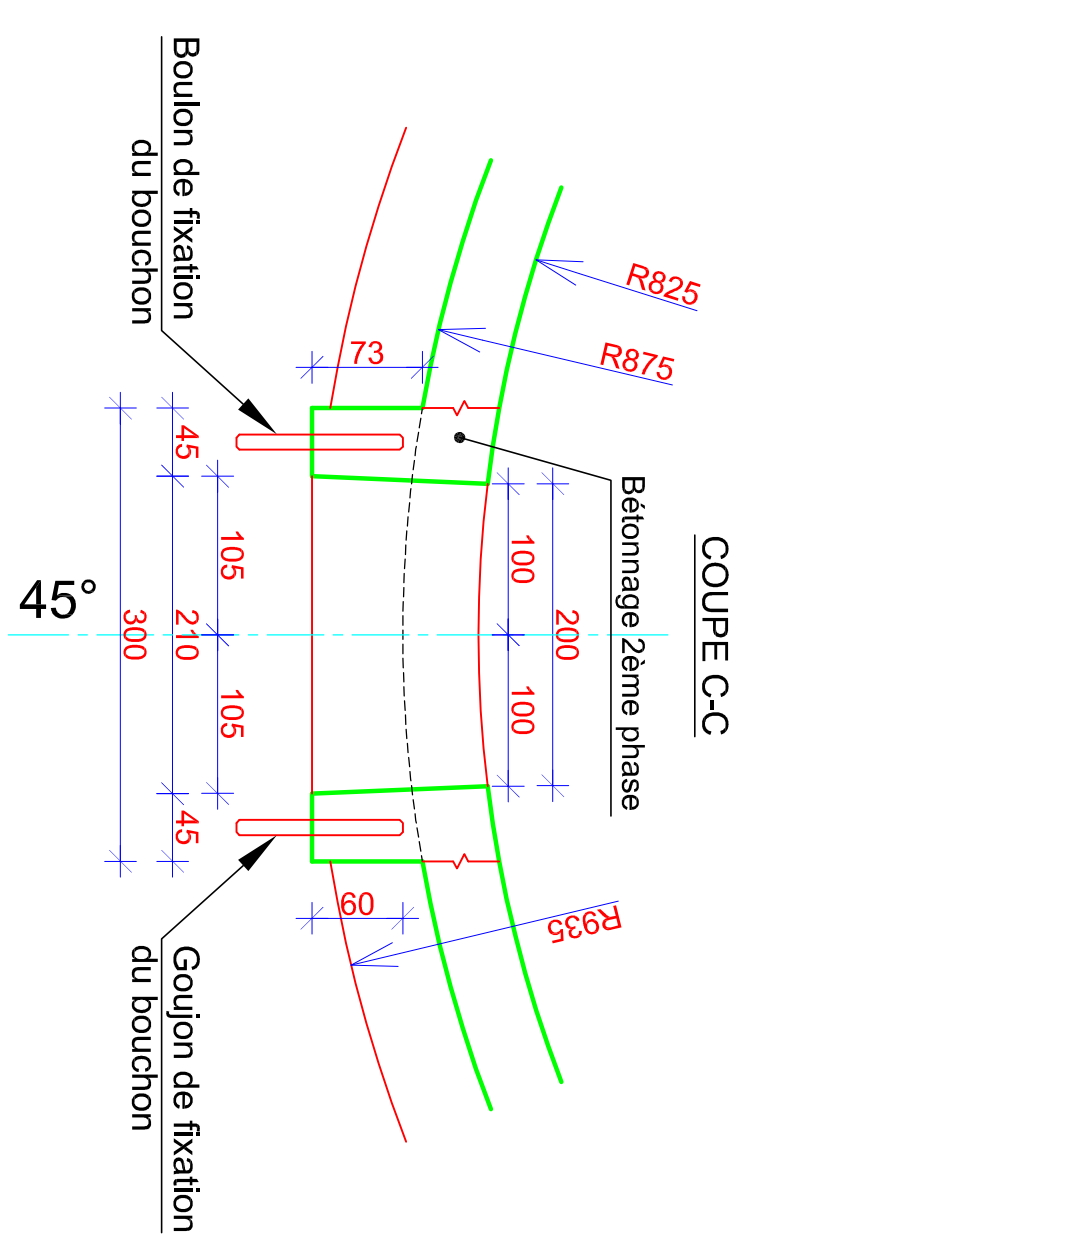

--