



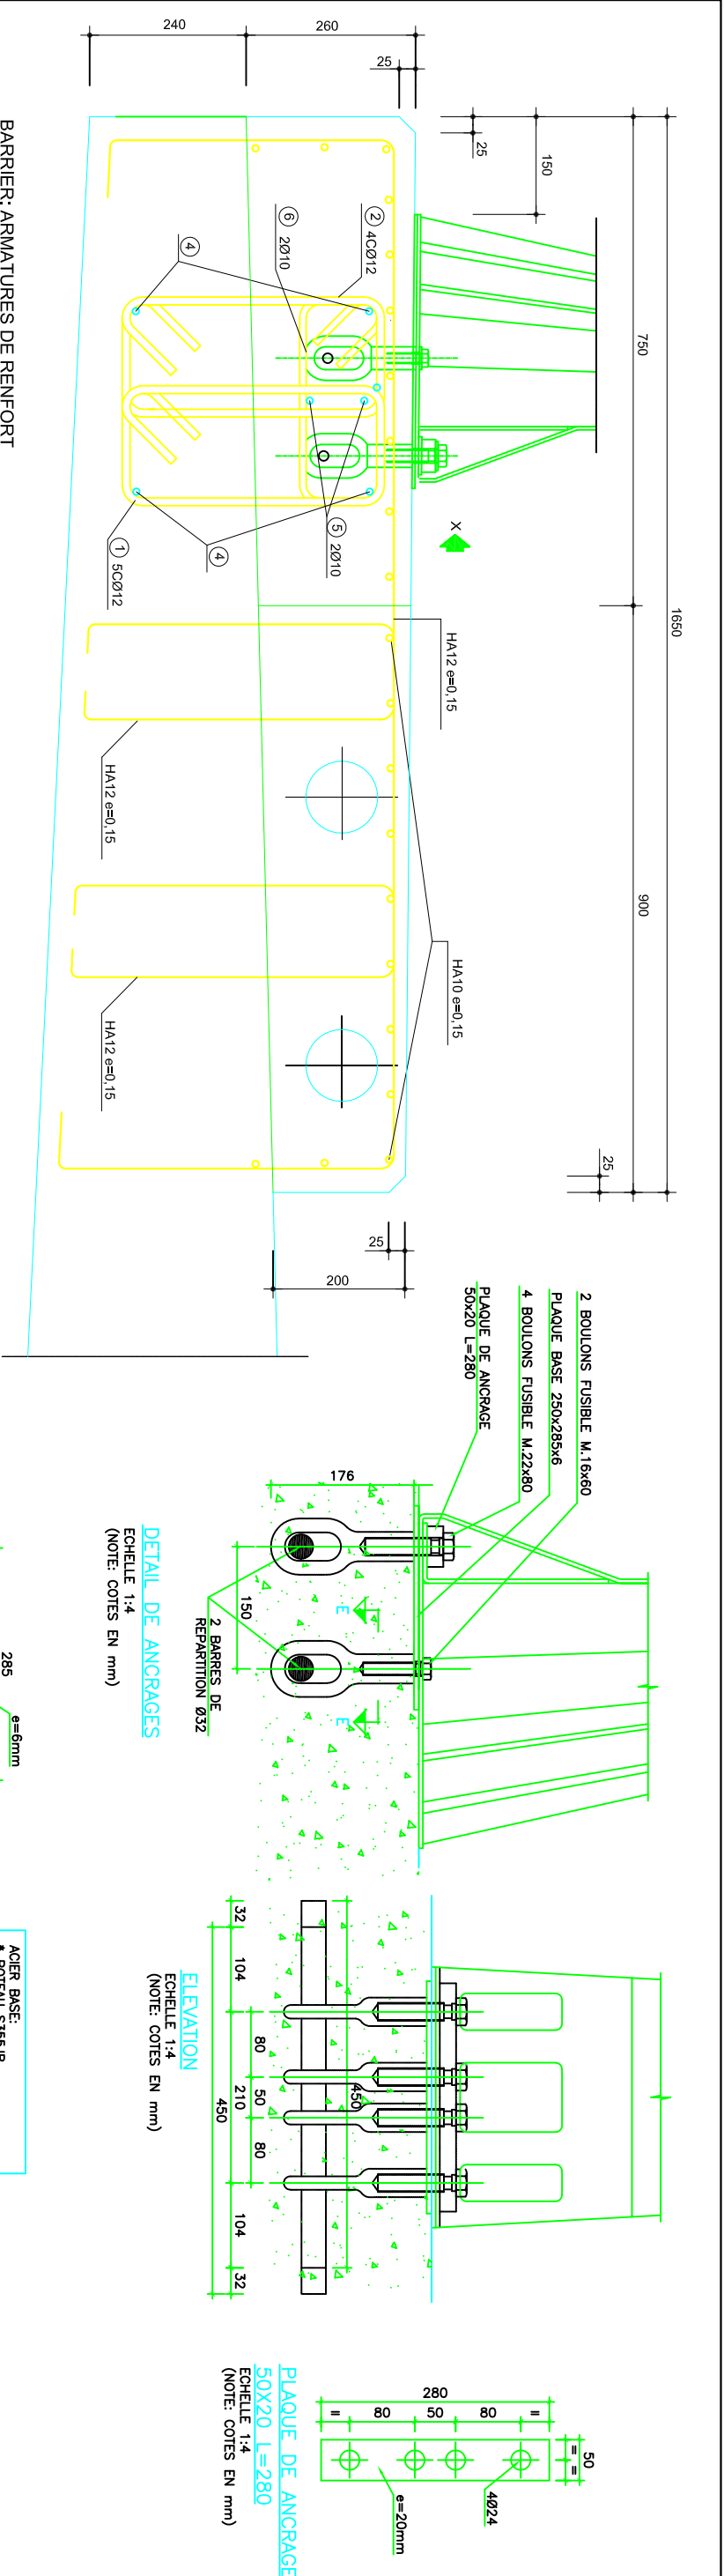



BARRIER: ARMATURES DE RENFORT

ECHELLE 1:5
(NOTE: COTES EN mm)

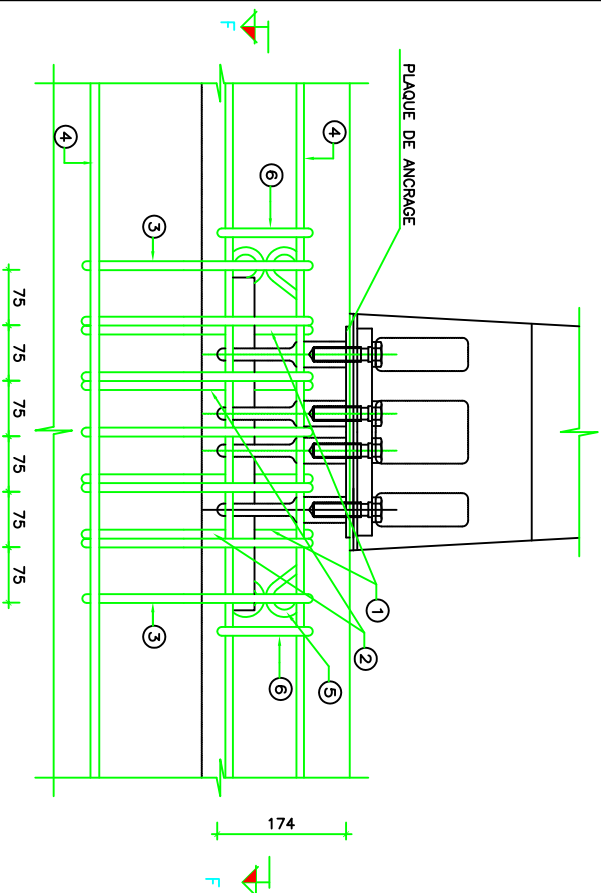

VUE PAR X

ECHELLE 1:5

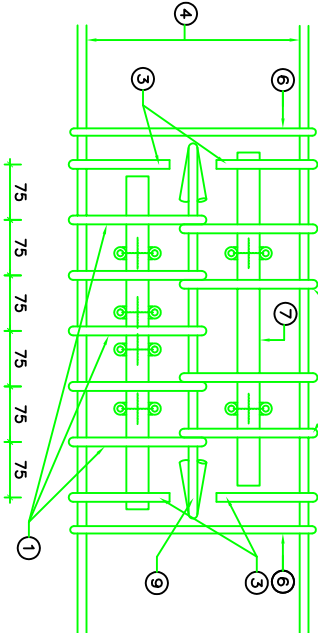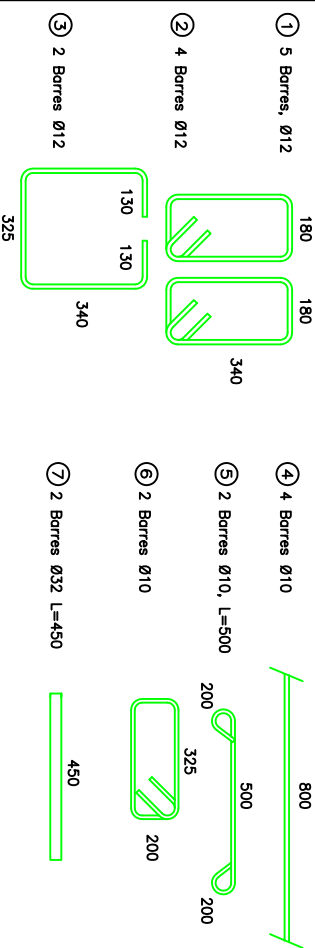

COUPE F-F

ECHELLE 1:5

BARRES UTILISEES									
MARQUE		DIAMETRE		N° DE		DIMENSIONS (m)		LONGUEUR (m)	
L		L		ARMATURES		a		PARCIAL	
